



STATE OF ILLINOIS
DEPARTMENT OF TRANSPORTATION

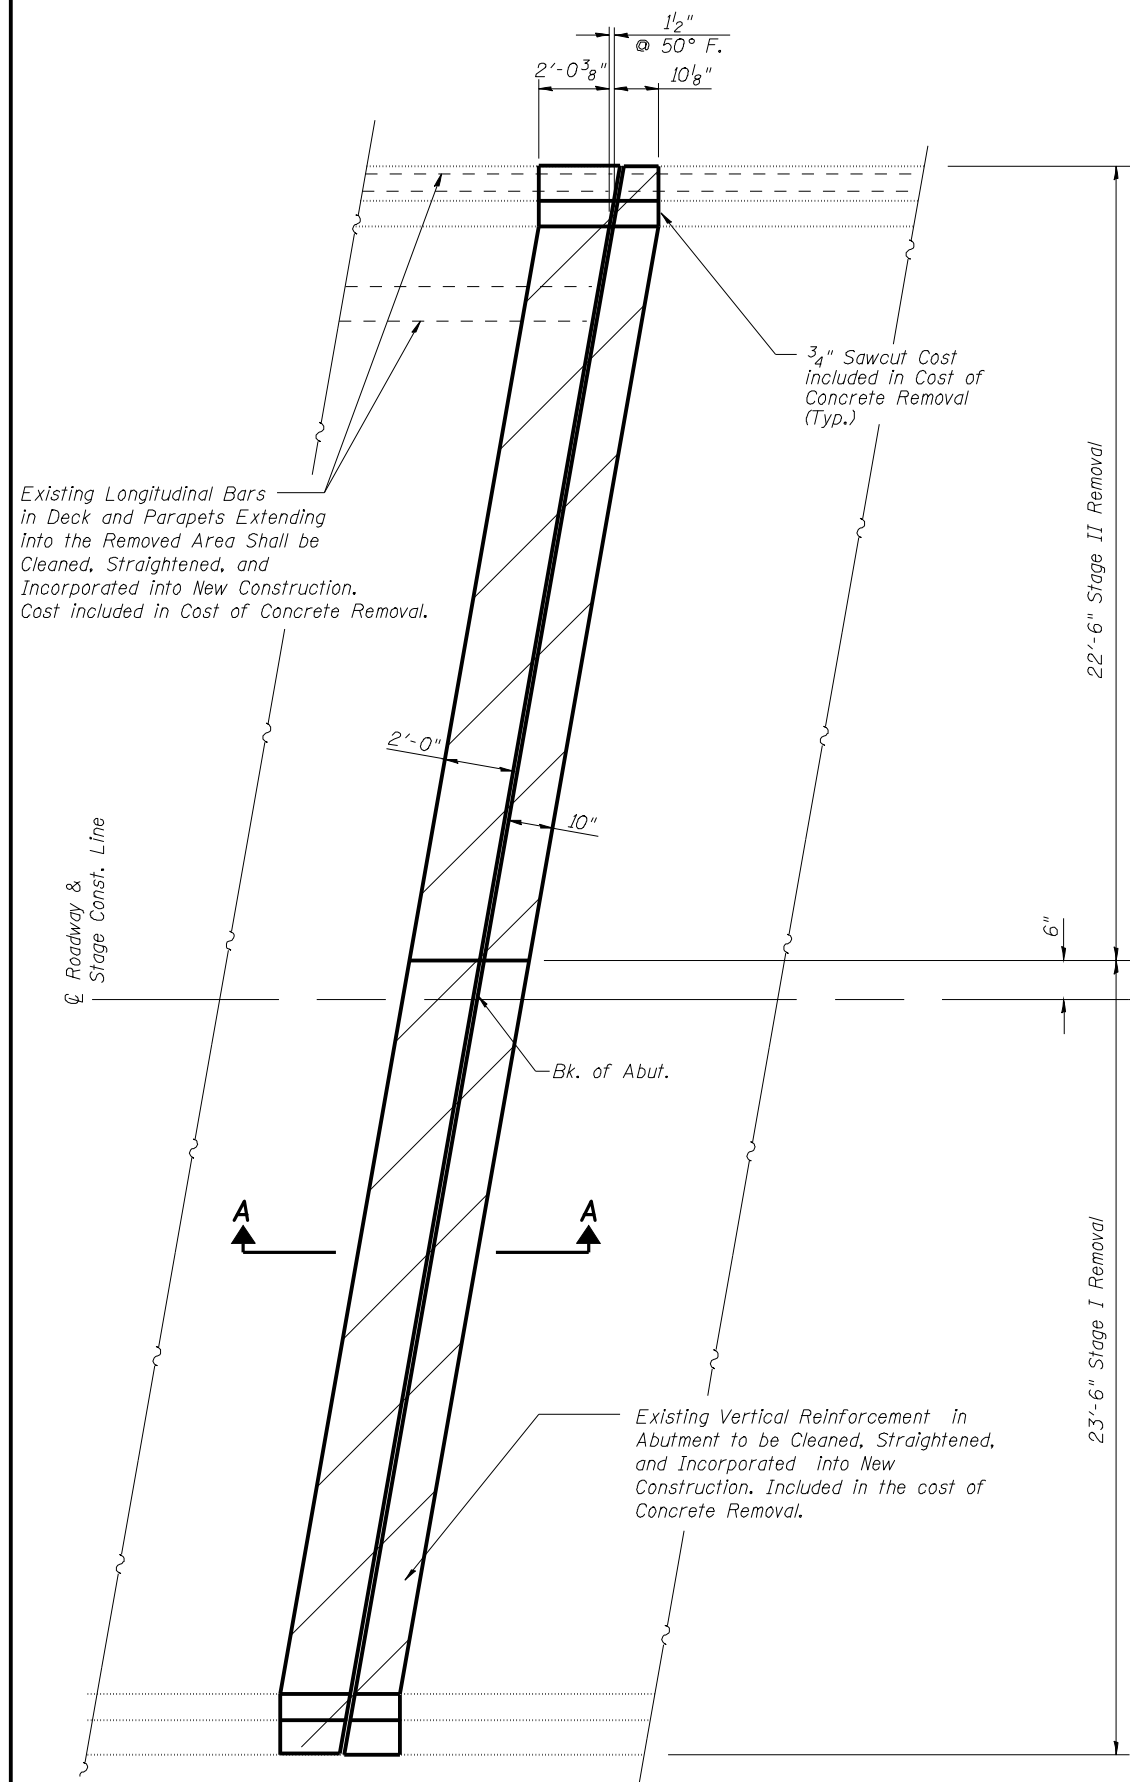

CONCRETE REMOVAL PLAN
(E. Abutment Shown)
(W. Abutment Sim.)

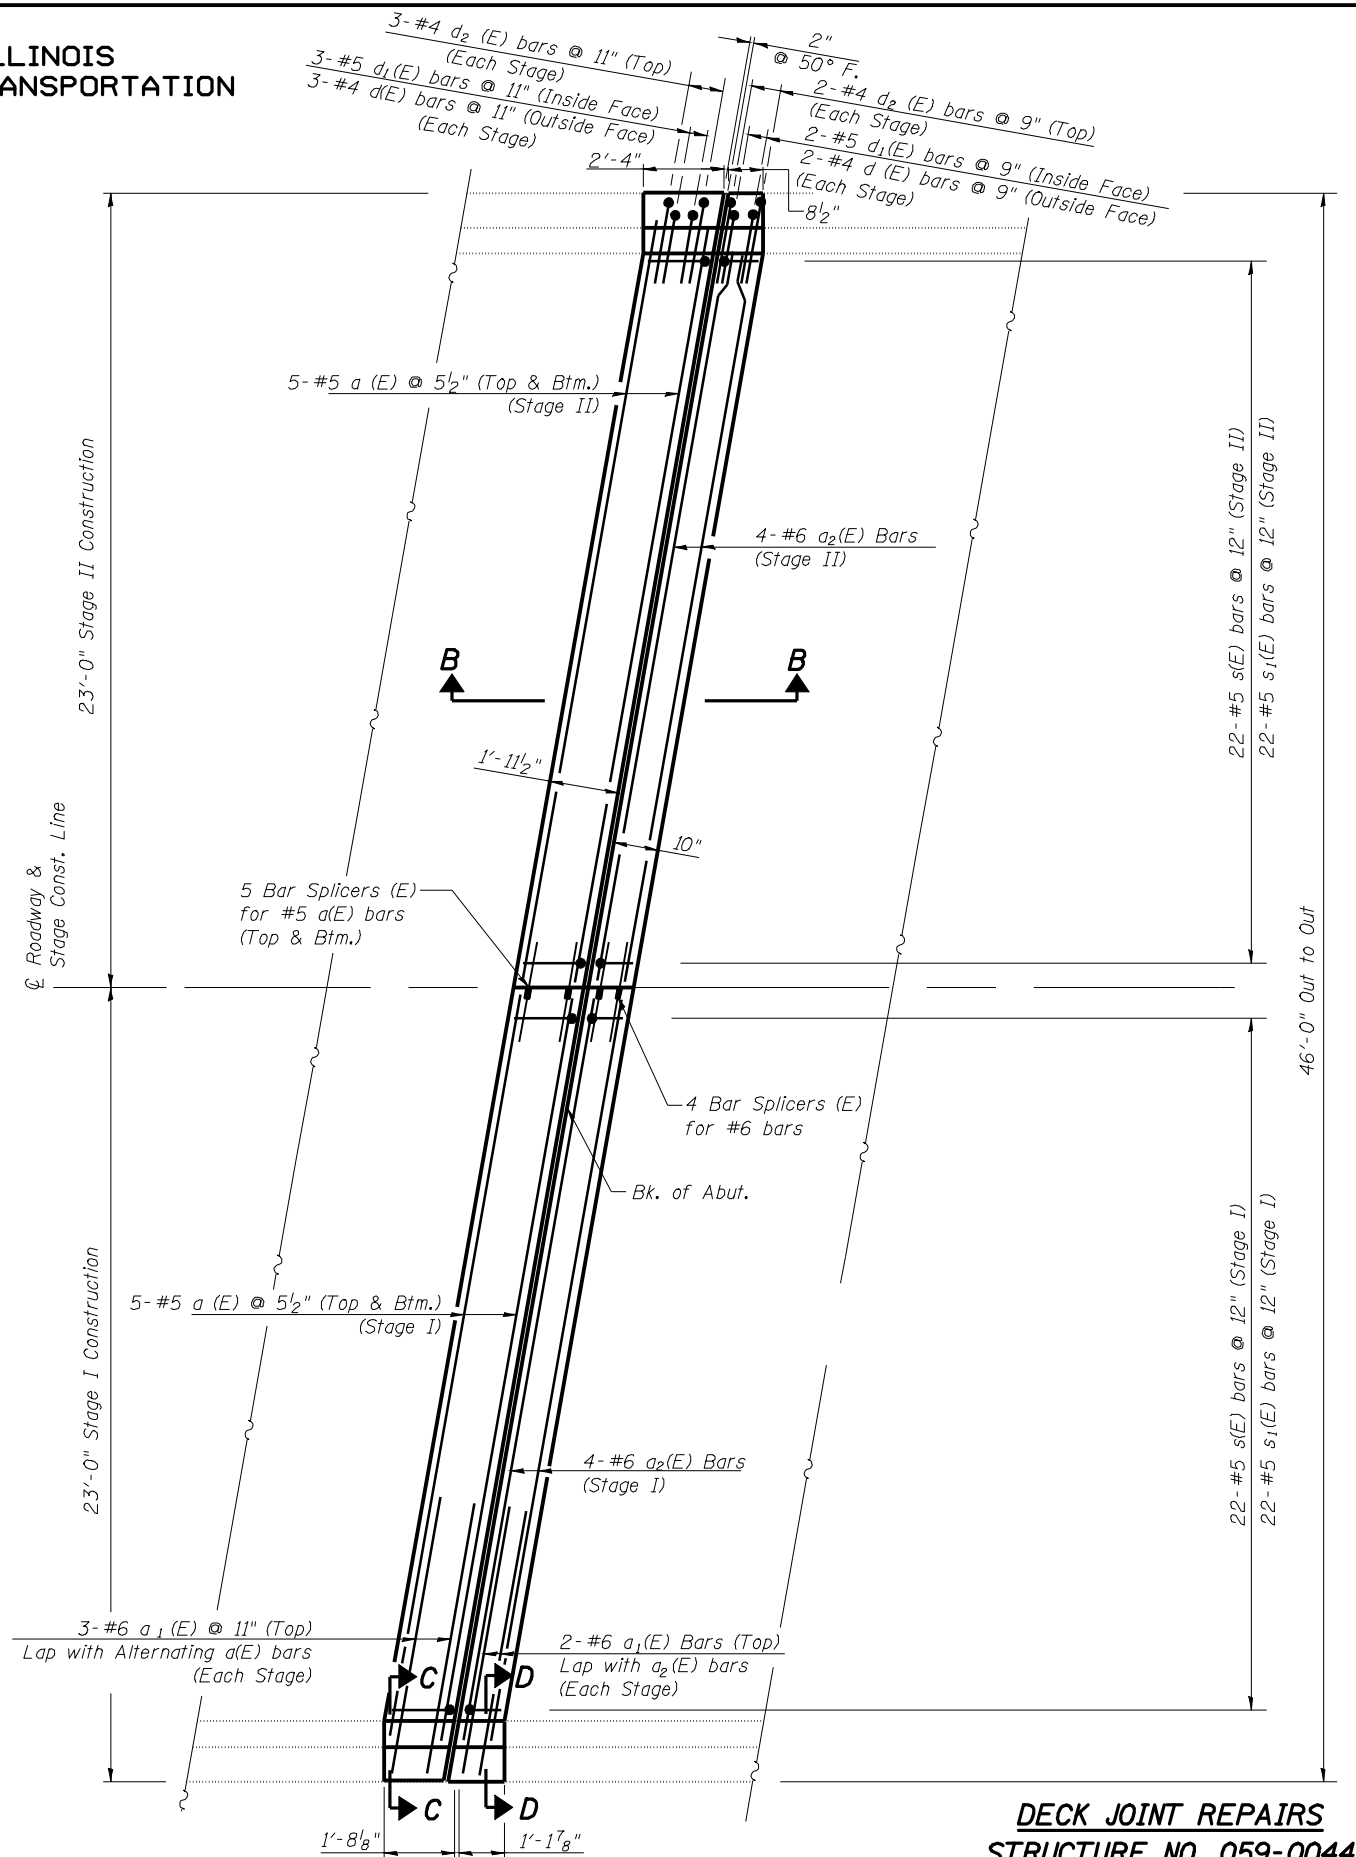

CONCRETE REPLACEMENT PLAN
(E. Abutment Shown)
(W. Abutment Sim.)

DECK JOINT REPAIRS
STRUCTURE NO. 059-0044

SHEET NO. 3 10 SHEETS	F.A.I. RTE.	SECTION	COUNTY	TOTAL SHEETS	SHEET NO.
	55	59RS-2, BR	Macoupin	100	83
CONTRACT NO. 72A60					
FED. ROAD DIST. NO.		ILLINOIS FED. AID PROJECT			