



STATE OF ILLINOIS
DEPARTMENT OF TRANSPORTATION

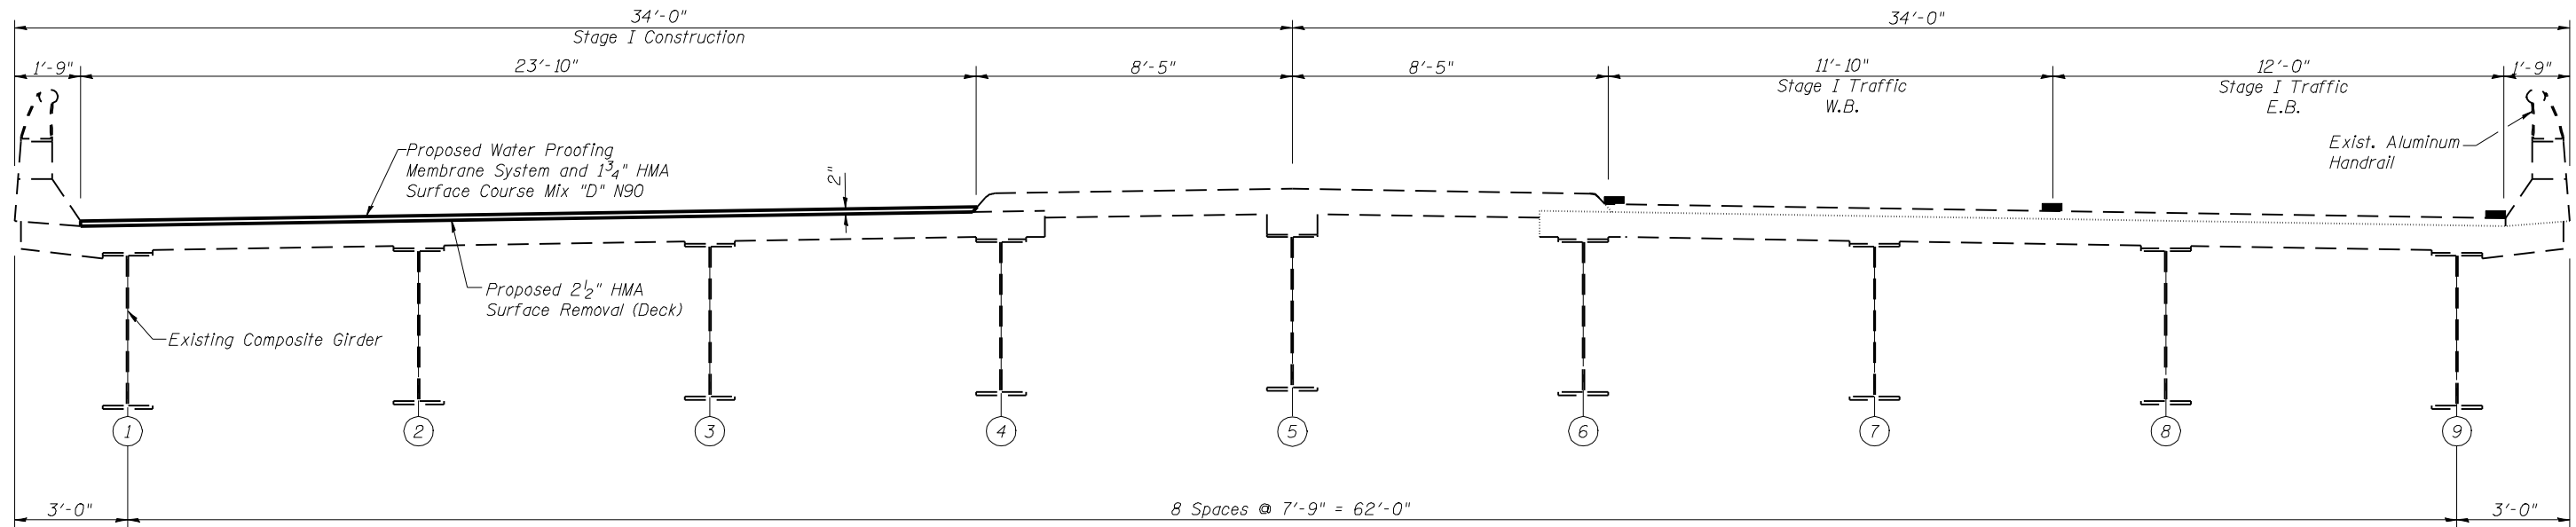

STAGE I TYPICAL BRIDGE SECTION
(Looking East)

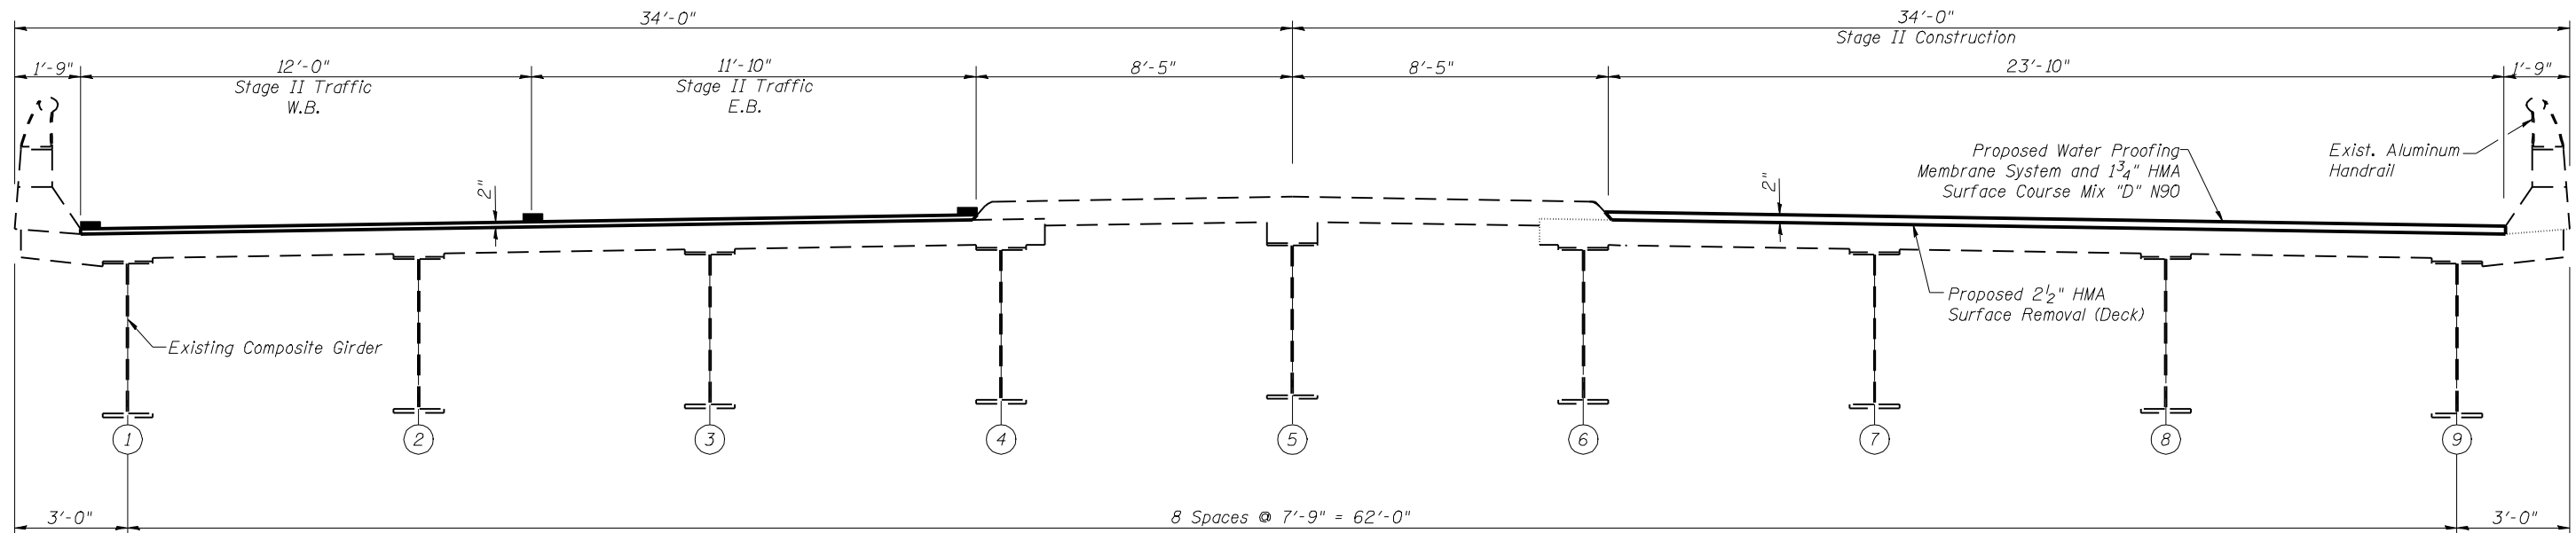

STAGE II TYPICAL BRIDGE SECTION
(Looking East)

**STAGING TYPICAL
STRUCTURE NO. 059-0045**

Note:
See Sheet 7 of 10 for deck slab
repair details (main span shown).
Staging Similar For approach spans.

SHEET NO. 2 10 SHEETS	F.A.I. RTE.	SECTION	COUNTY	TOTAL SHEETS	SHEET NO.
	55	59RS-2, BR	Macoupin	100	92
FED. ROAD DIST. NO.			ILLINOIS FED. AID PROJECT		
CONTRACT NO. 72A60					