



STATE OF ILLINOIS
DEPARTMENT OF TRANSPORTATION

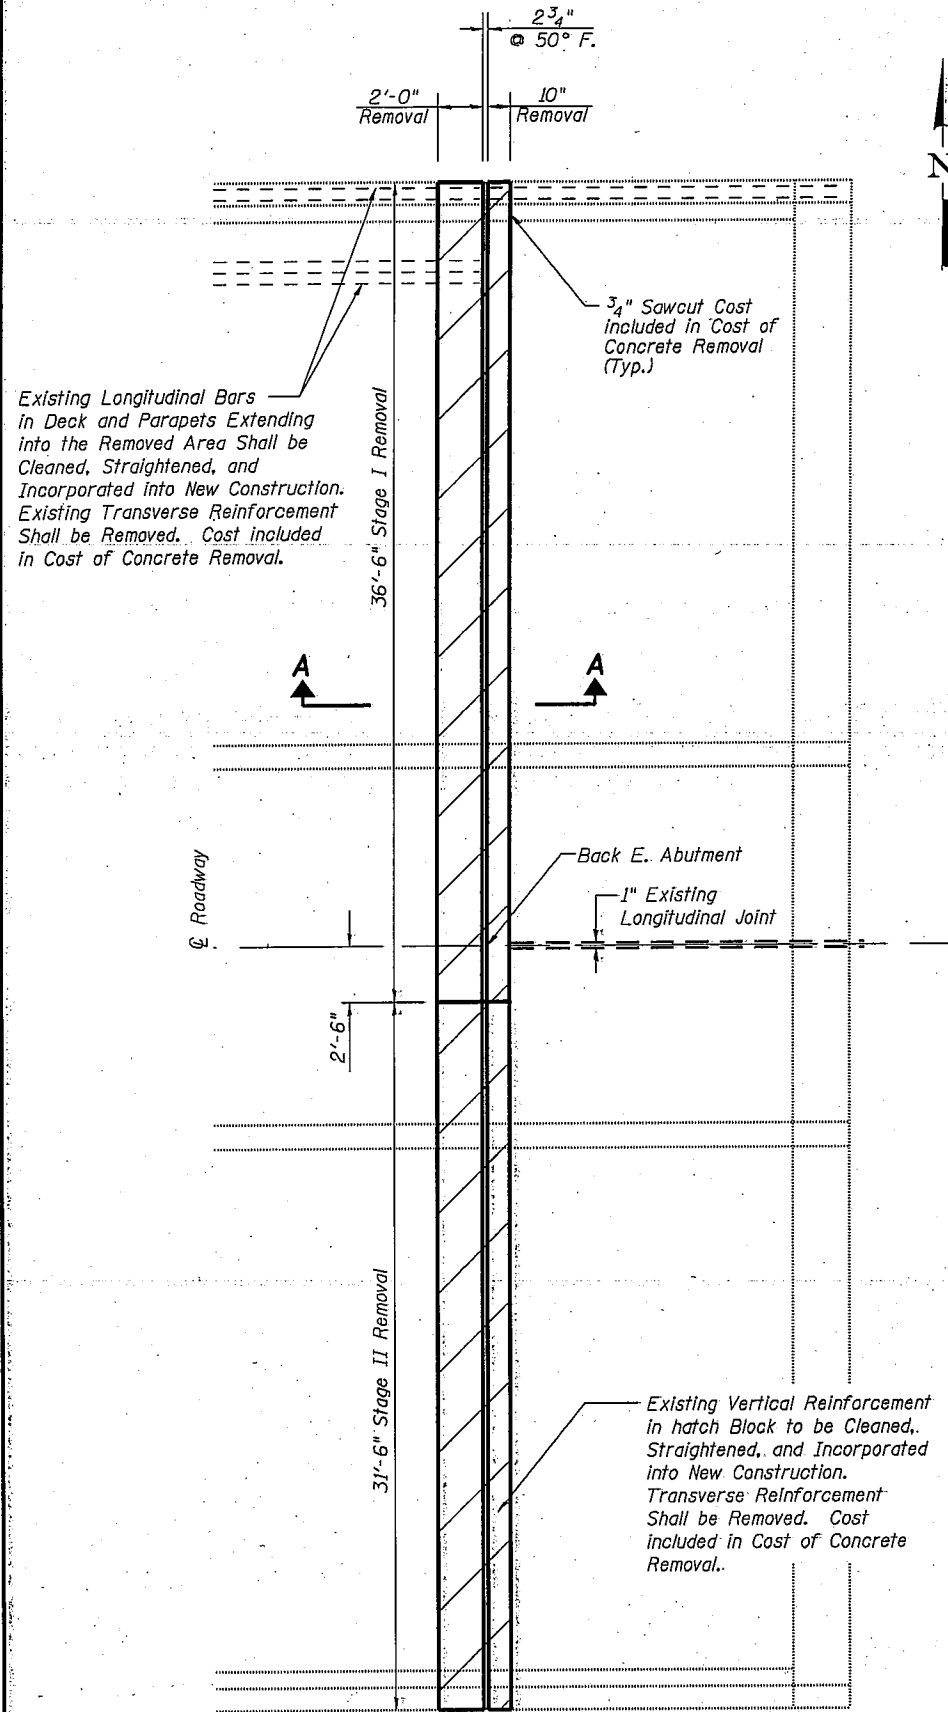

CONCRETE REMOVAL PLAN:

(E. Abutment Shown)
(W. Abutment Sim.)

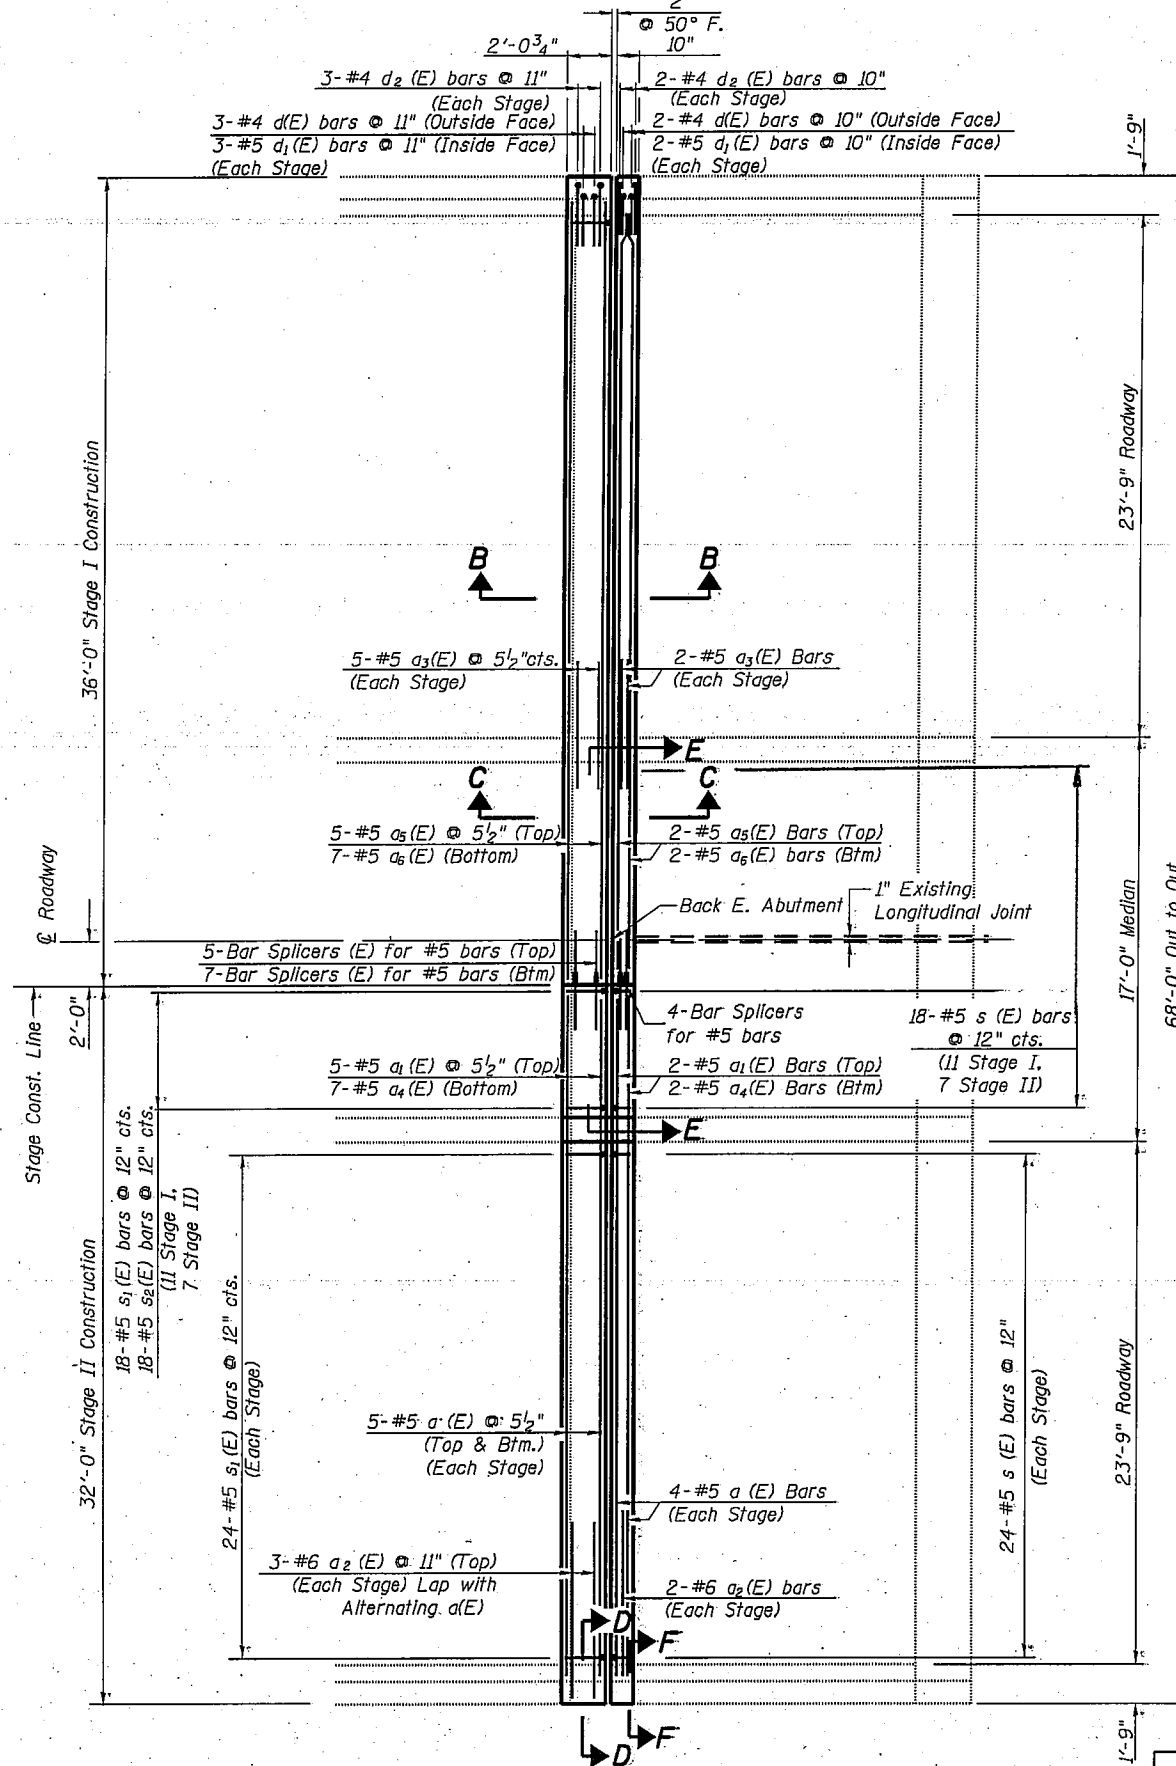

CONCRETE REPLACEMENT PLAN:

(E. Abutment Shown)
(W. Abutment Sim.)

NOTES:

1. Any reinforcement bars that are damaged during concrete removal operations shall be repaired or replaced using an approved bar splicer or anchorage system. Cost included with "Concrete Removal".

**DECK REPAIRS:
STRUCTURE NO. 059-0045**

SHEET NO. 3:	F.A.I. RTE.:	SECTION:	COUNTY:	TOTAL SHEETS:	SHEET NO.:
	55:	59RS-2, BR:	Macoupin:	100:	93:
10. SHEETS:	CONTRACT NO. 72A60:				
FED. ROAD DIST. NO.:		ILLINOIS FED. AID. PROJECT:			