


TYPICAL FOR SHOULDER SECTION
 STA 241+50 TO STA 267+20
 STA 295+60 TO STA 549+88
 STA 564+74 TO STA 579+79
 STA 596+50 TO STA 623+82
 STA 646+10 TO STA 725+80

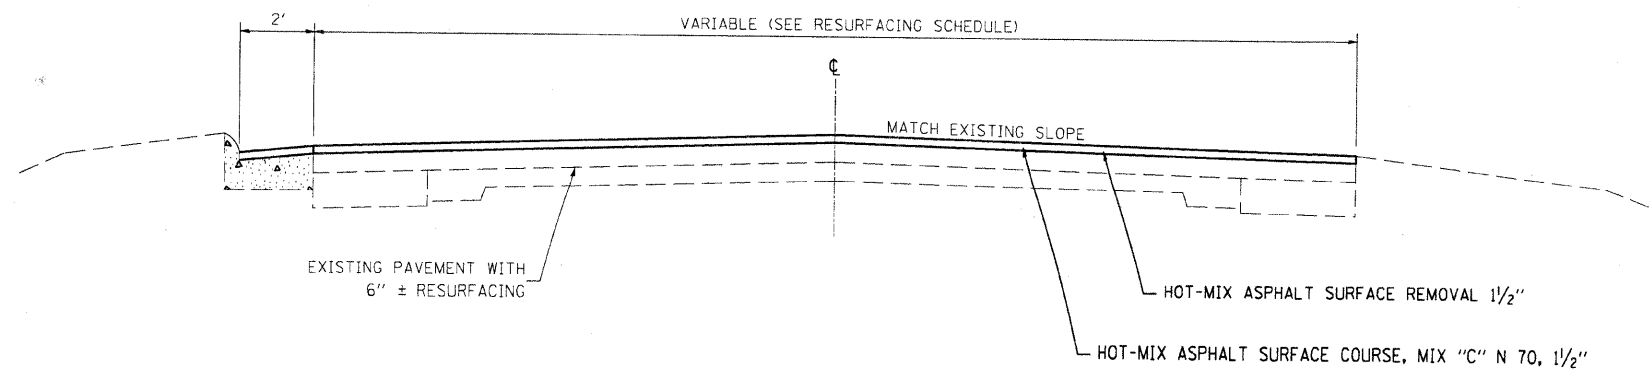

TYPICAL FOR INLAY SECTIONS
 IN FARINA
 STA 267+20 TO STA 295+60

FILE NAME =	USER NAME = teasleyck	DESIGNED -	REVISED -
ct:\p\work\WID01\TEASLEYCK\0150346\074134-shr-typicals.dgn		DRAWN -	REVISED -
		CHECKED -	REVISED -
		DATE -	REVISED -

**STATE OF ILLINOIS
 DEPARTMENT OF TRANSPORTATION**

TYPICALS			
SCALE:	SHEET NO.	OF SHEETS	STA. TO STA.

F.A.S. RTE.	SECTION	COUNTY	TOTAL SHEETS	SHEET NO.
2701	(103,104)RS-4			4
				CONTRACT NO. 74134
ILLINOIS FED. AID PROJECT				
* Effingham, Fayette, & Clay				