



ANY REMOVAL OF EXISTING AGGREGATE SHOULDER TO ALLOW FOR POSITIVE DRAINAGE AND CONSTRUCTION OF THE BITUMINOUS INLAY SHALL BE INCLUDED IN THE COST OF HOT-MIX ASPHALT SURFACE REMOVAL, 2 1/4".

TYPICAL SECTION
 STA 330+38 TO STA 332+26
 STA 340+65 TO STA 345+15
 STA 398+92 TO STA 399+99
 STA 474+00 TO STA 478+85
 STA 484+00 TO STA 488+60
 STA 498+19 TO STA 499+81

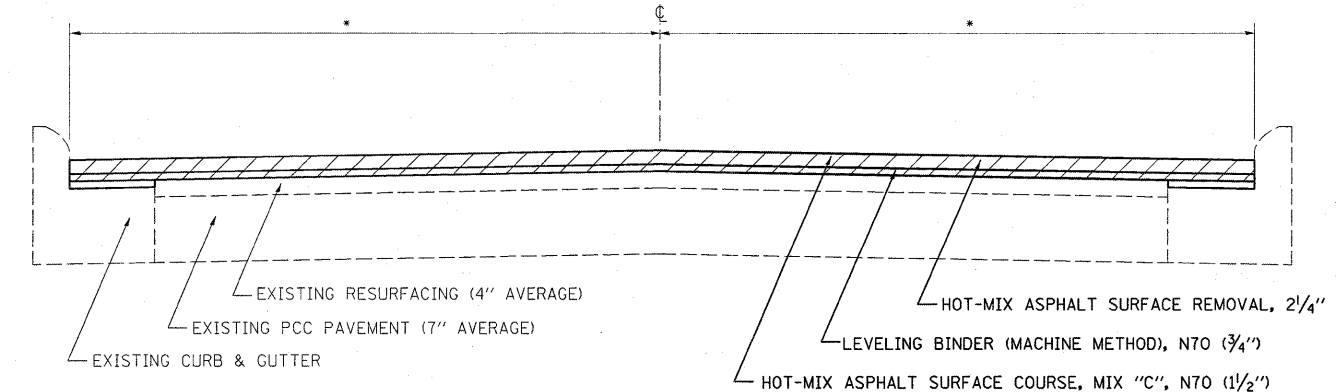

TYPICAL SECTION
 STA 538+85 TO STA 539+05: * = 11'
 STA 539+05 TO STA 542+30: * = 11' - 16.5'
 STA 542+30 TO STA 545+41: * = 16.5'
 STA 545+41 TO STA 548+44: * = 16.5' - 11'
 STA 548+44 TO STA 550+04: * = 11'
 STA 550+84 TO STA 564+48: * = 11'
 STA 20+69.5 TO STA 23+10: * = 11'

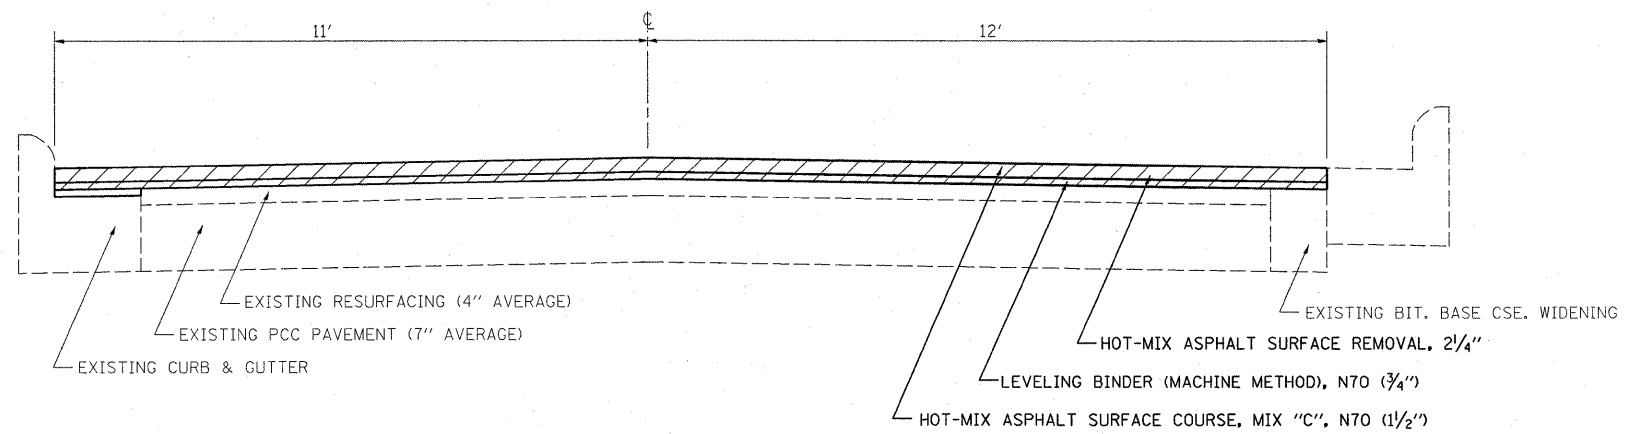

TYPICAL SECTION
 STA 23+10 TO STA 24+82

FILE NAME = c:\pw_work\NPWIDOT\TEASLEYCK\08140949\074382-shr-typico1.dgn	USER NAME = teasleyck	DESIGNED -	REVISED -	STATE OF ILLINOIS DEPARTMENT OF TRANSPORTATION	TYPICAL SECTIONS				F.A.S. RTE.	SECTION	COUNTY	TOTAL SHEETS	SHEET NO.
	PLOT SCALE = 50.0000' / IN.	DRAWN -	REVISED -						1669	(7,6) & (5,4)RS-2	Coles	14	7
	PLOT DATE = 3/19/2010	CHECKED -	REVISED -		CONTRACT NO. 74382				ILLINOIS FED. AID PROJECT				
	DATE -	REVISED -	SCALE:		SHEET NO.	OF SHEETS	STA.	TO STA.					