


The existing 3 span continuous RC deck girder structures were constructed in 1957 as section 51-24HB-1 at Sta. 864+78.0. SN 051-0022 carries US 50 eastbound and SN 051-0023 carries US 50 westbound. The proposed project consists of new expansion joint seals, partial and full depth deck patching, and a new hot-mix asphalt wearing surface.

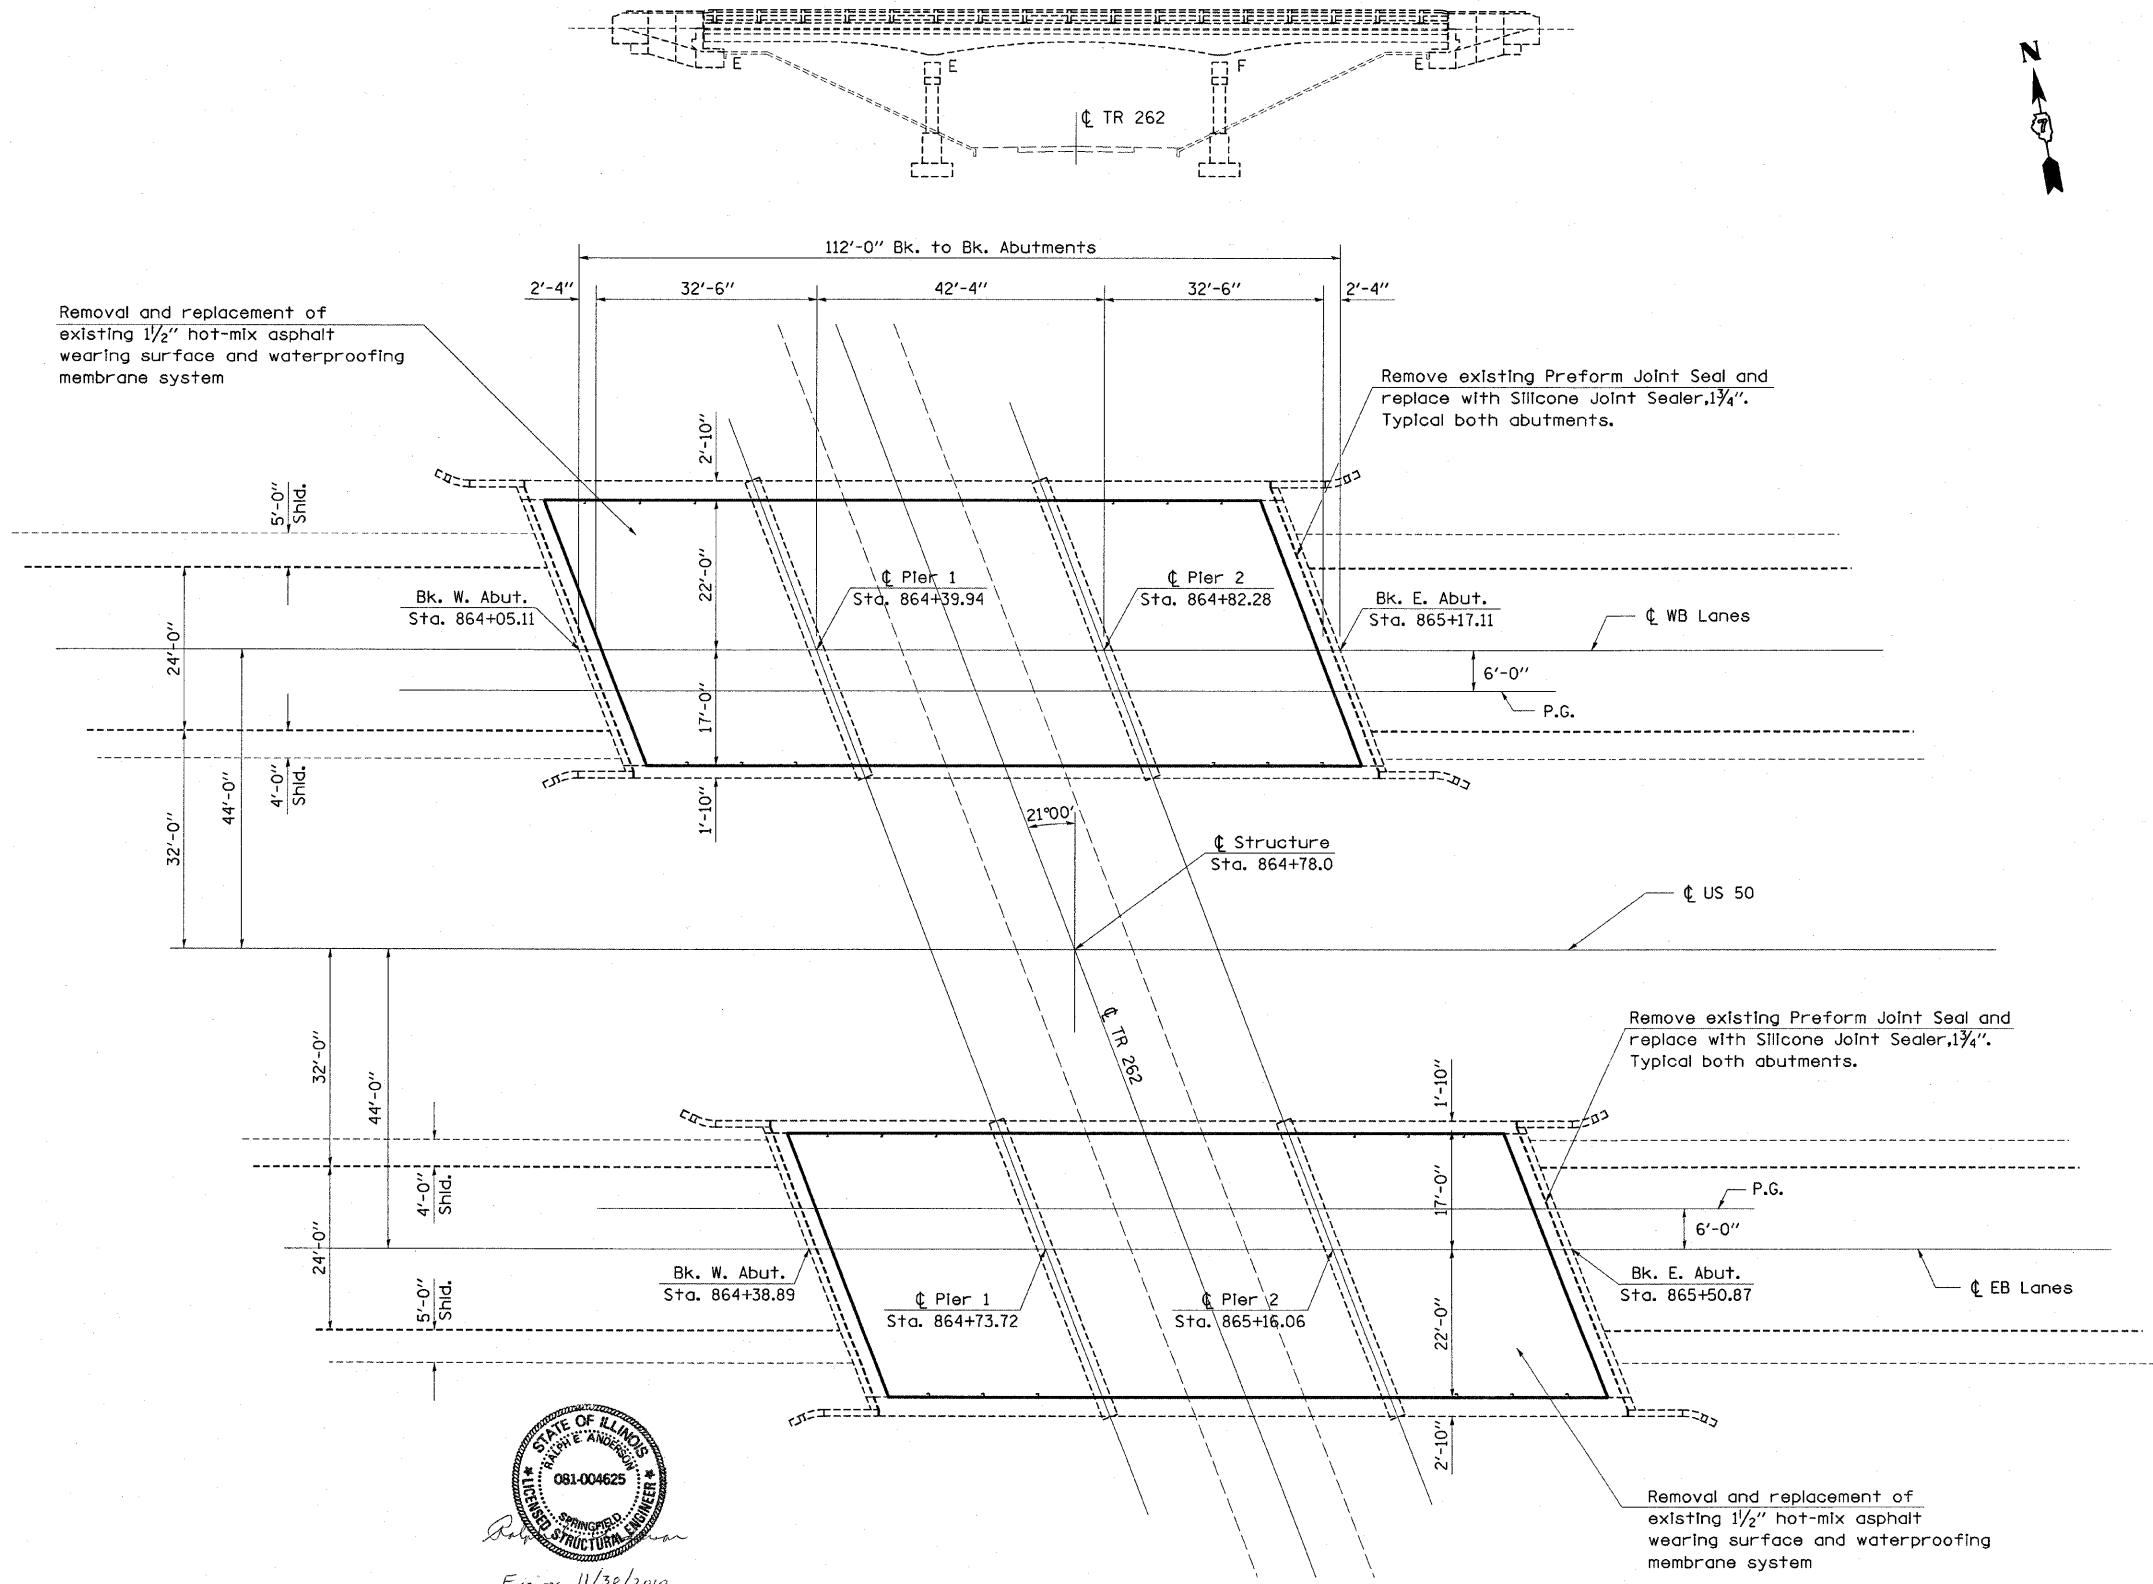

FILE NAME =	USER NAME = swartzw	DESIGNED - KLB	REVISED -	<b>STATE OF ILLINOIS DEPARTMENT OF TRANSPORTATION</b>	<b>GENERAL PLAN &amp; ELEVATION SN. 051-0022 (EB) &amp; SN. 051-0023 (WB)</b>	F.A.P. RTE.	SECTION	COUNTY	TOTAL SHEETS	SHEET NO.	
c:\pwork\PWIDOT\SWARTZRW\d0138979\d07	4398-sht-brp1npr.f.dgn	DRAWN - KLB	REVISED -			327	151-24RS-3 & 151-24-2RS-1	LAWRENCE	49	43	
	PLOT SCALE = 20,0000 1/4 IN.	CHECKED - MEA	REVISED -			<b>CONTRACT NO. 74390</b>					
	PLOT DATE = 1/28/2010	DATE - 12/29/09	REVISED -			ILLINOIS FED. AID PROJECT					
				SCALE: NA	SHEET NO. 1 OF 5 SHEETS	STA.	TO STA.				