


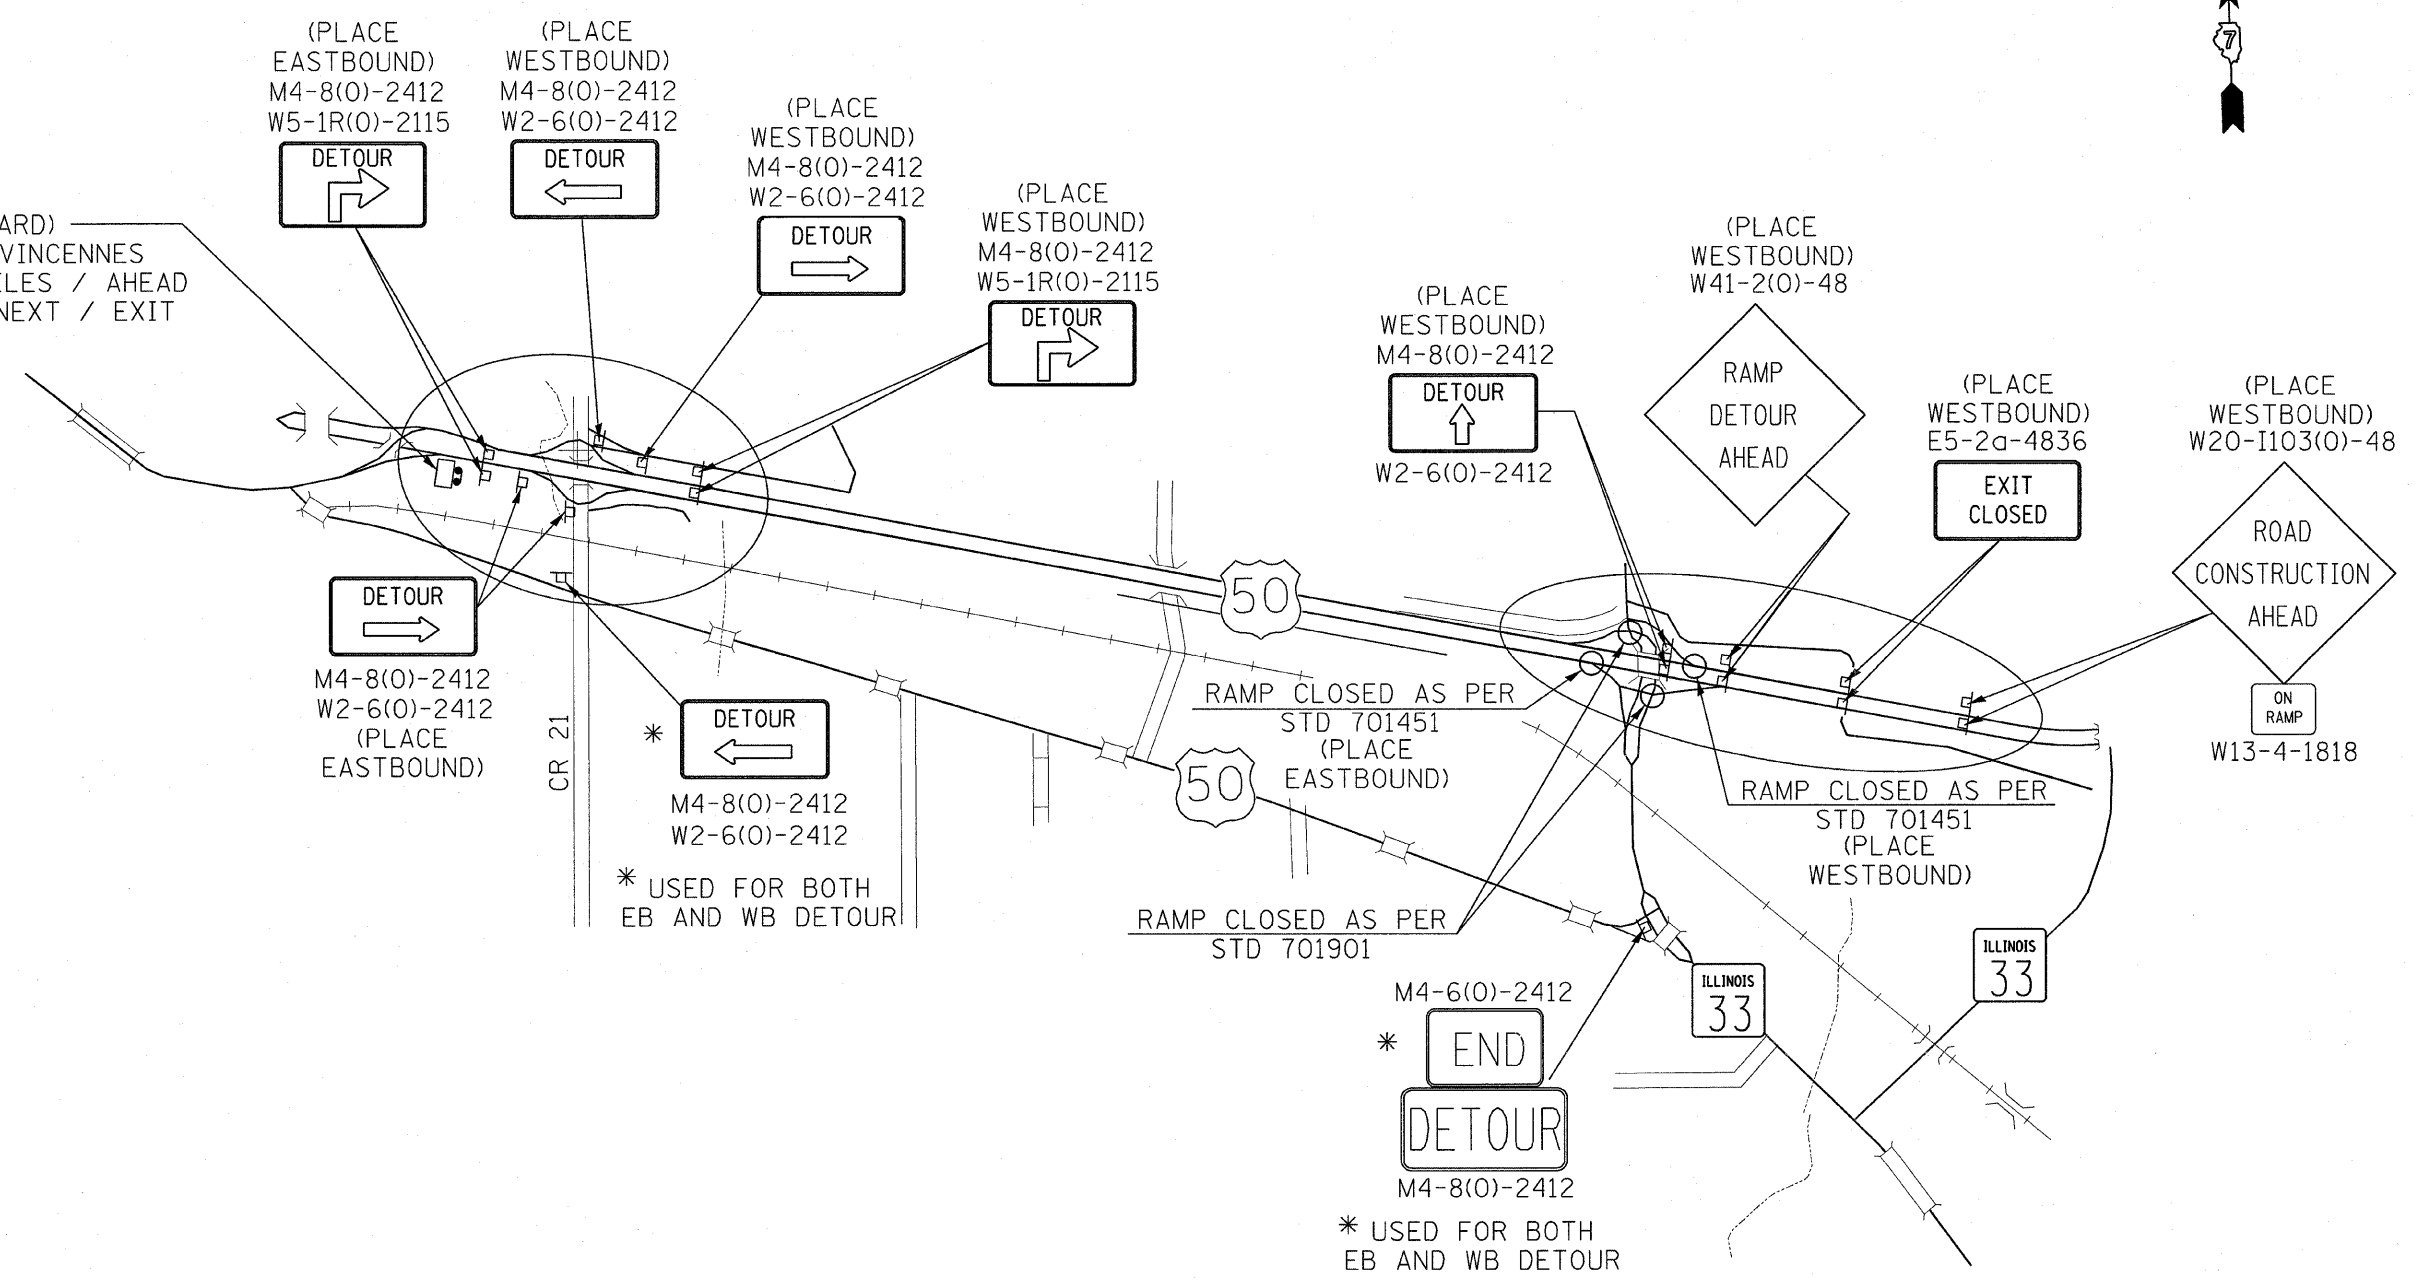

CMS (MESSAGE BOARD)
 1) IL 33 / TO / VINCENNES
 2) CLOSED / 5 MILES / AHEAD
 3) DETOUR / ON NEXT / EXIT



FOR INTERSECTION DETAILS
 SEE SHEET 49

NOTE: NOT DRAWN TO SCALE

FILE NAME =	USER NAME = swartzrw	DESIGNED -	REVISED -	STATE OF ILLINOIS DEPARTMENT OF TRANSPORTATION	DETOUR PLAN LOCATION MAP			F.A.P. RTE.	SECTION	COUNTY	TOTAL SHEETS	SHEET NO.
ca:\pw_work\PIWIDOT\SWARTZRW\d8138979\d7	4398-ah-detour-plan.dgn	DRAWN -	REVISED -		SCALE: NA	SHEET NO. 1 OF 2 SHEETS	STA.	327	*	LAWRENCE	49	48
	PLOT SCALE = 50.0000' / IN.	CHECKED -	REVISED -									
	PLOT DATE = 1/28/2010	DATE -	REVISED -									
*(51-24)RS-3 & (51-24-2)RS-1												
ILLINOIS FED. AID PROJECT												