



SECTION NEAR BARRIER CURB (TYPE D)

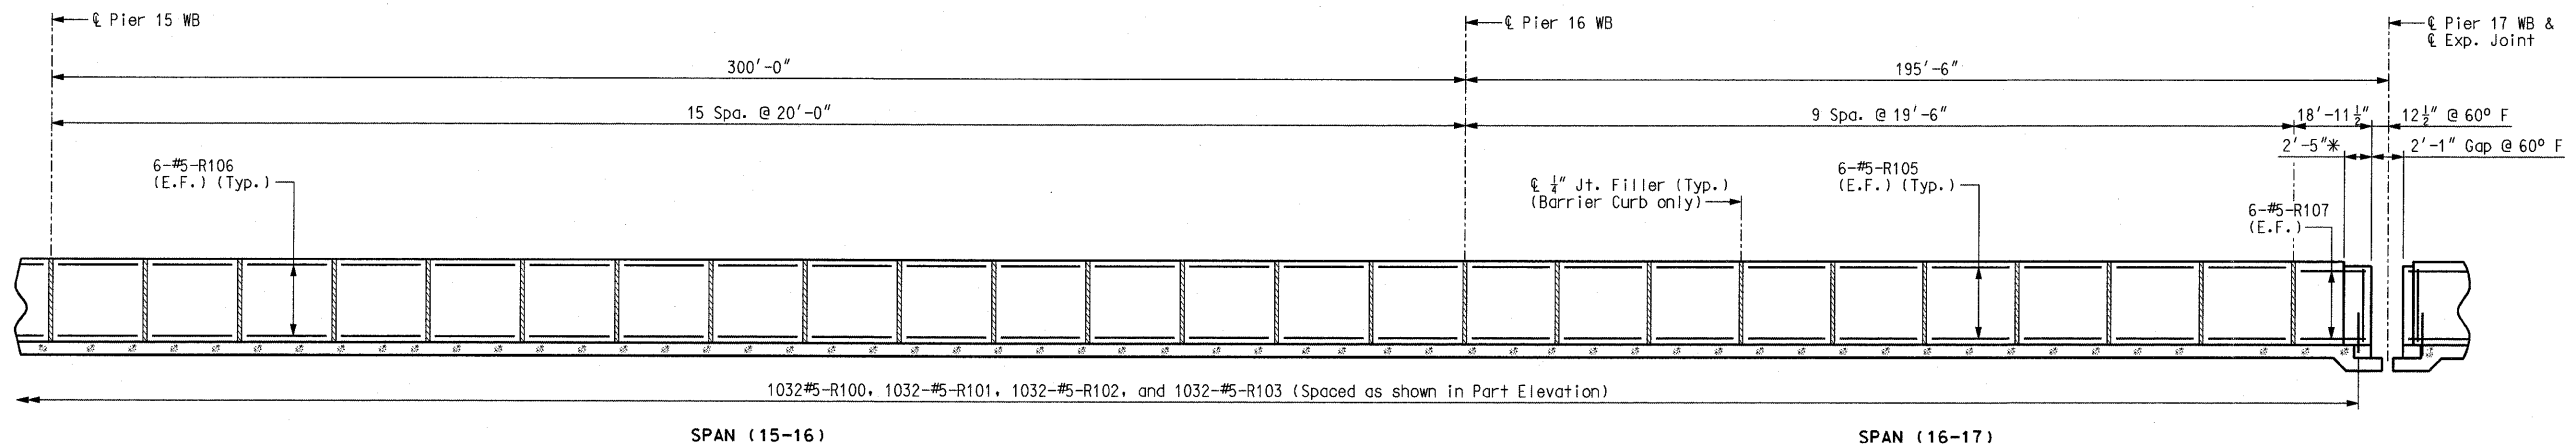

SECTION NEAR BARRIER CURB (TYPE D)

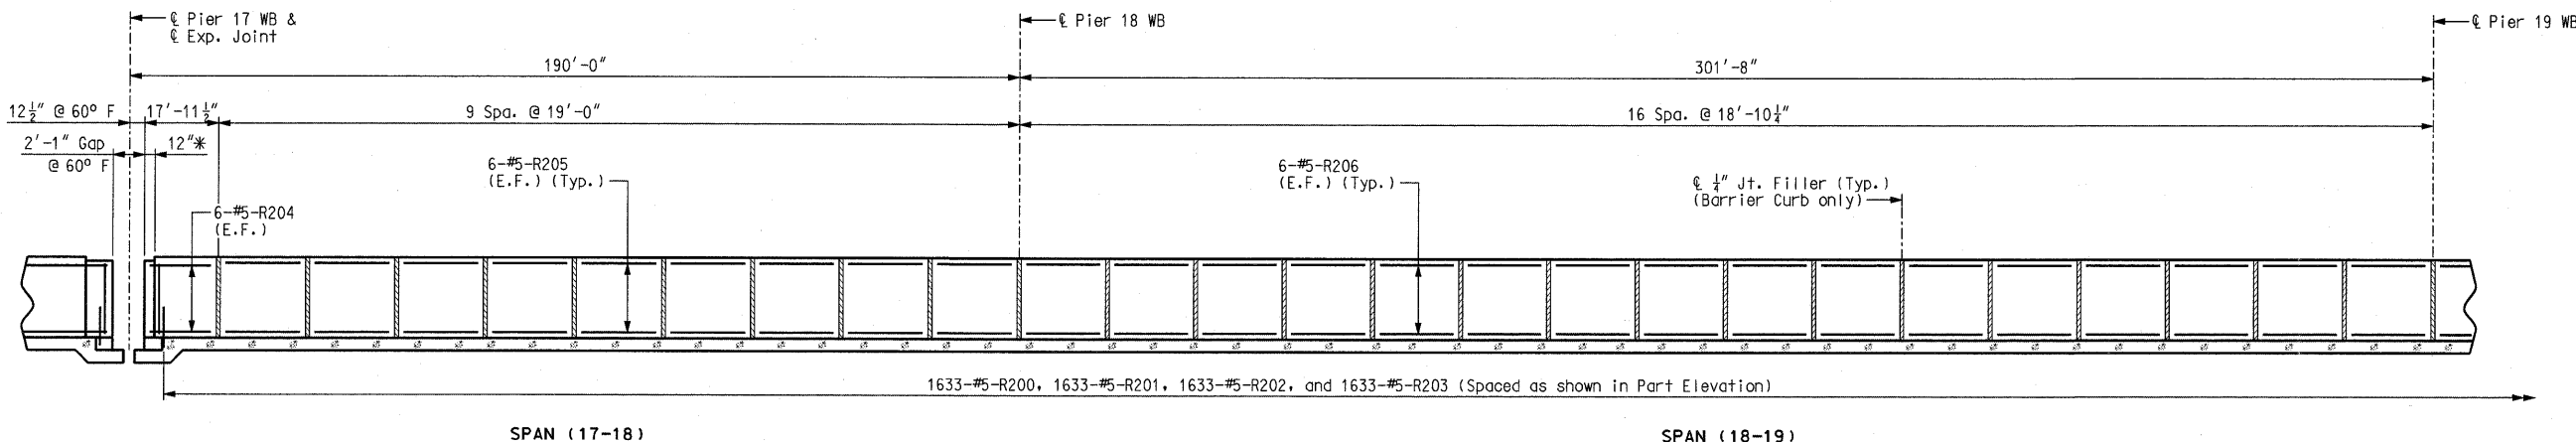

SECTION NEAR BARRIER CURB (TYPE D)

Notes:
 Longitudinal dimensions are horizontal.
 * Limits of recess for expansion joint cover PL. For barrier cover plate details, see Sheet No. 120.
 ** Barrier segment reinforcement included in this contract. Forming and concrete placement for barrier included in Contract J610984, by Others. For reinforcement at light pole blisters, see Sheet No. 108.

RIGHT BARRIER CURB (TYPE D) WB - SECTIONS (1 OF 2)

Detailed JUL 2009
 Checked JUL 2009

Note: This drawing is not to scale. Follow dimensions.

Sheet No. 111 of 152

s:\dot\0906601\draw_idot\cadd_sheets\structural\B_A6500_111-152_J610984C_111.dgn

CONTRACT NO. 76D61	
F.A. ROUTE	SECTION
999	82-1B-2
FED. AID PROJECT	ILLINOIS
COUNTY	ST. CLAIR
USER NAME = Jjolliff	
PLOT SCALE = #SCALE#	
PLOT DATE = 4/14/2010	
DESIGNED -	HNTB
CHECKED -	CMT
DRAWN -	CMT / HNTB
REVISED -	
REVISED -	
REVISED -	
REVISED -	

ILLINOIS APPROACH STRUCTURE FOR NEW I-70 MISSISSIPPI RIVER BRIDGE

STATE OF ILLINOIS
 DEPARTMENT OF TRANSPORTATION
 MISSOURI HIGHWAYS AND TRANSPORTATION COMMISSION

HNTB
 715 KIRK DRIVE
 KANSAS CITY, MO 64105
 TELEPHONE (816) 472-1201
 CERTIFICATE OF AUTHORITY NO. 001270

CMT
 CRAWFORD, MURPHY & TILLY, INC.
 2750 WEST WASHINGTON STREET
 SPRINGFIELD, IL 62702
 TELEPHONE (217) 787-8050
 ENGINEERING CORPORATION - 000631