

CONTRACT NO. 76D61

F.A. ROUTE 999 SECTION 82-1B-2  
FED. AID PROJECT ILLINOIS

COUNTY ST. CLAIR

USER NAME = Jjolliff  
PLOT SCALE = #SCALE#  
PLOT DATE = 4/14/2010

DESIGNED - HNTB  
CHECKED - CMT  
DRAWN - CMT / HNTB


REVISED -  
REVISED -  
REVISED -  
REVISED -

ILLINOIS APPROACH STRUCTURE  
FOR NEW I-70 MISSISSIPPI RIVER BRIDGE


STATE OF ILLINOIS  
DEPARTMENT OF TRANSPORTATION  
MISSOURI HIGHWAYS  
AND TRANSPORTATION COMMISSION

**HNTB**  
715 KIRK DRIVE  
KANSAS CITY, MO 64105  
TELEPHONE (816) 472-1201  
CERTIFICATE OF AUTHORITY  
NO. 001270

**CMT**  
CRAWFORD, MURPHY & TILLY, INC.  
2750 WEST WASHINGTON STREET  
SPRINGFIELD, IL 62702  
TELEPHONE (217) 787-8050  
ENGINEERING CORPORATION - 000631

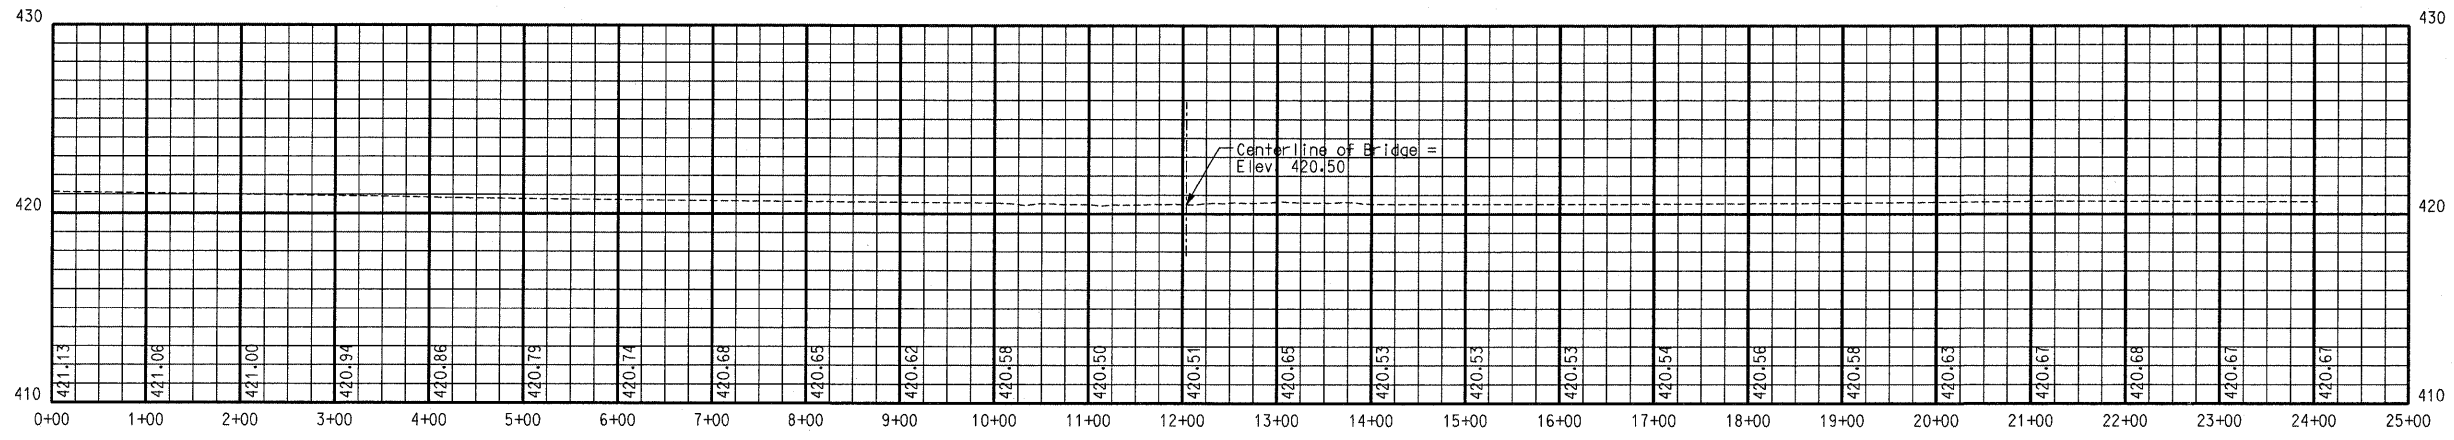

EXISTING TOP OF RAIL PROFILE  
KCS-UP #1 MAIN

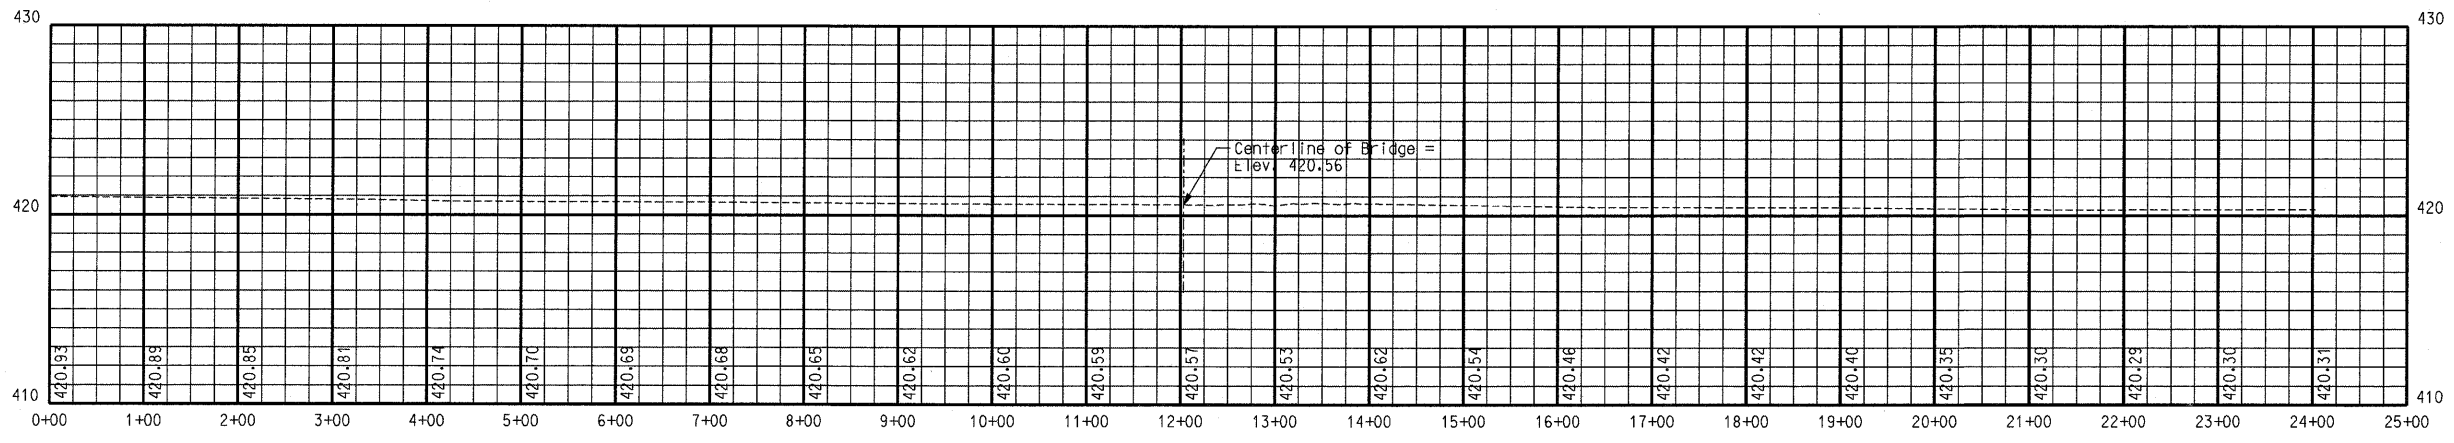

EXISTING TOP OF RAIL PROFILE  
UP #2 MAIN

Detailed JUL 2009  
Checked JUL 2009

Note: This drawing is not to scale. Follow dimensions.

Sheet No. 138 of 152

EXISTING TRACK PROFILES 5