


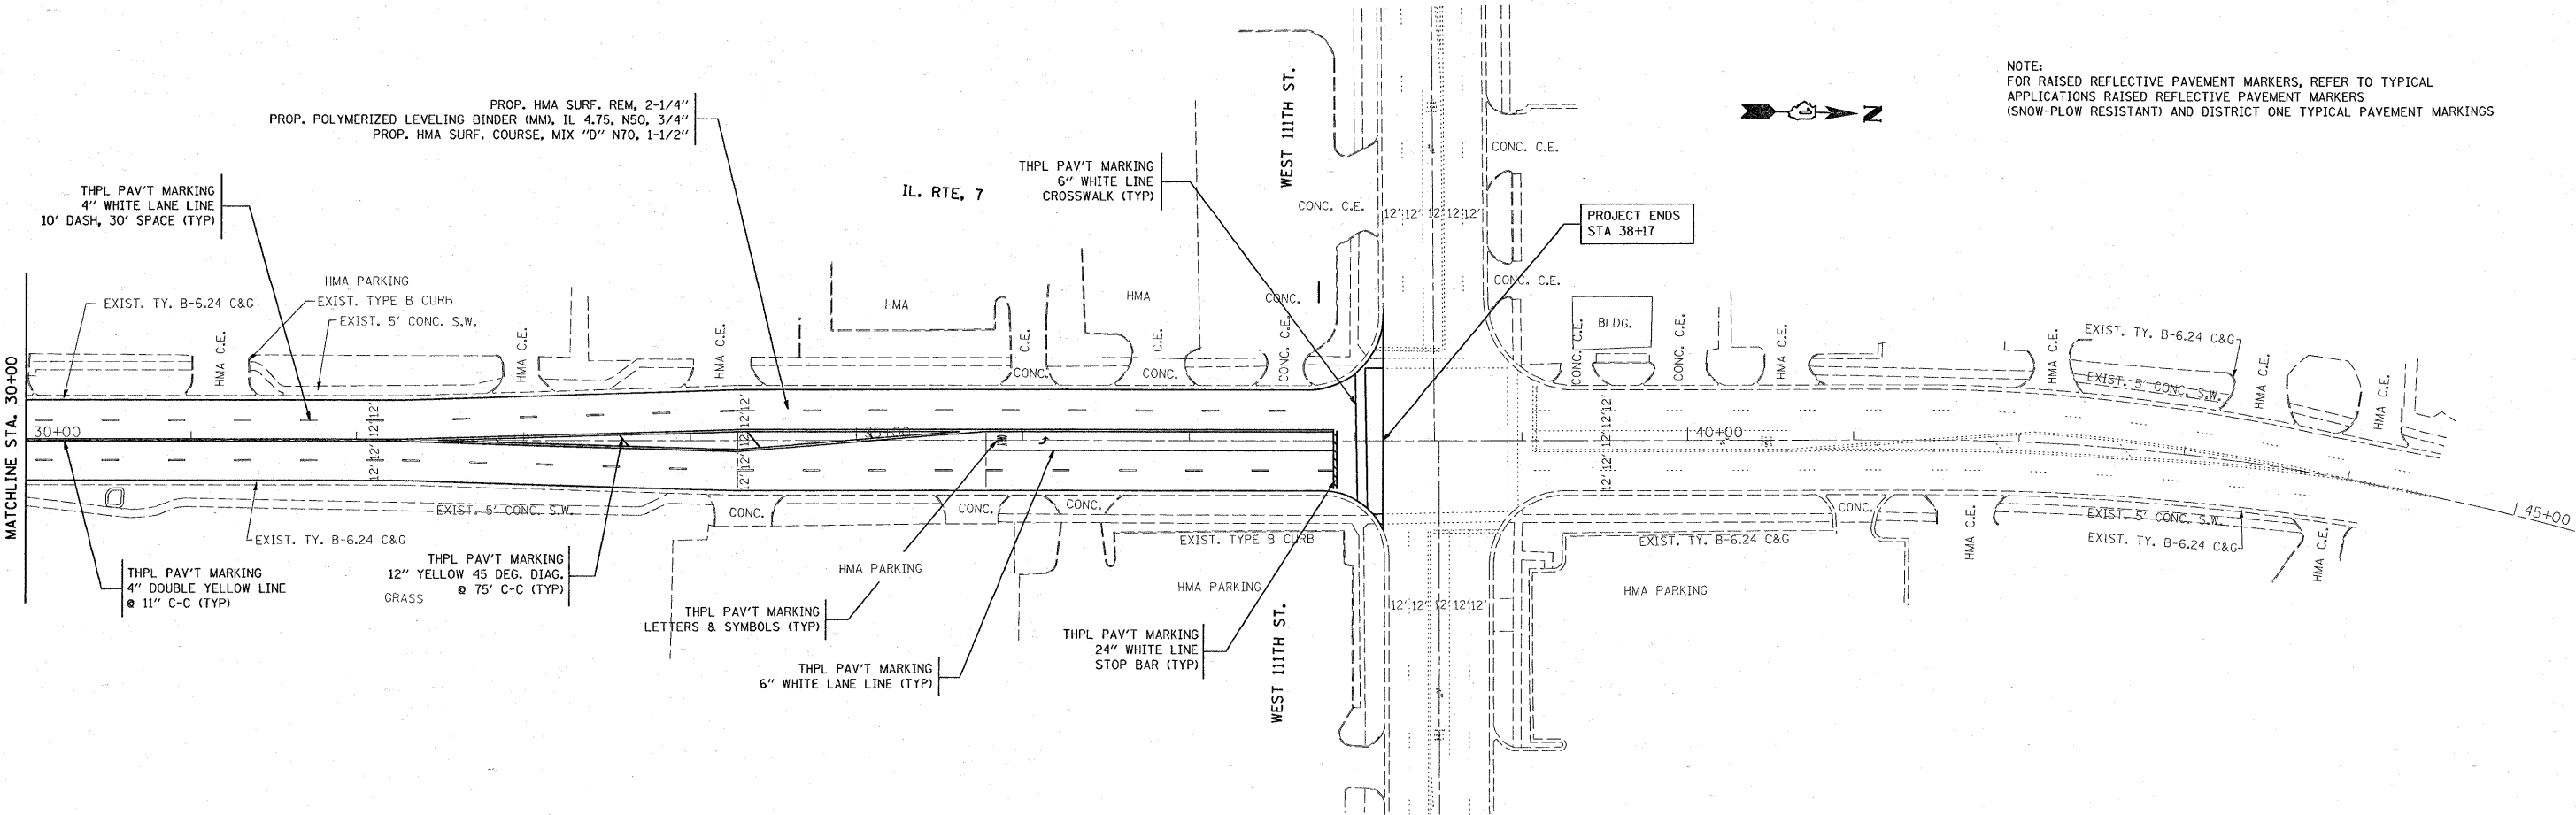

NOTE:
FOR RAISED REFLECTIVE PAVEMENT MARKERS, REFER TO TYPICAL APPLICATIONS RAISED REFLECTIVE PAVEMENT MARKERS (SNOW-PLOW RESISTANT) AND DISTRICT ONE TYPICAL PAVEMENT MARKINGS

FILE NAME =	USER NAME = aqeelfff	DESIGNED -	REVISED -	STATE OF ILLINOIS DEPARTMENT OF TRANSPORTATION	IL RTE 7 (CAL-SAG CHANNEL TO 111TH ST.) ROADWAY PLAN	F.A.U.				SECTION	COUNTY	TOTAL	SHEET
c:\pwork\PW1007\AQEELFF\0120706\0120706-shr-plan.dgn		DRAWN -	REVISED -			3578	3178 E-RS	COOK	20	7			
PLOT SCALE = 50.0000' / IN.		CHECKED -	REVISED -			CONTRACT NO. 60F29							
PLOT DATE = 3/21/2009		DATE -	REVISED -			ILLINOIS FED. AID PROJECT							
SCALE: 1"=50'	SHEET NO. 2 OF 2 SHEETS		STA. 30+00 TO STA. 45+00										