



U.S. ROUTE 14 (NORTHWEST HIGHWAY)

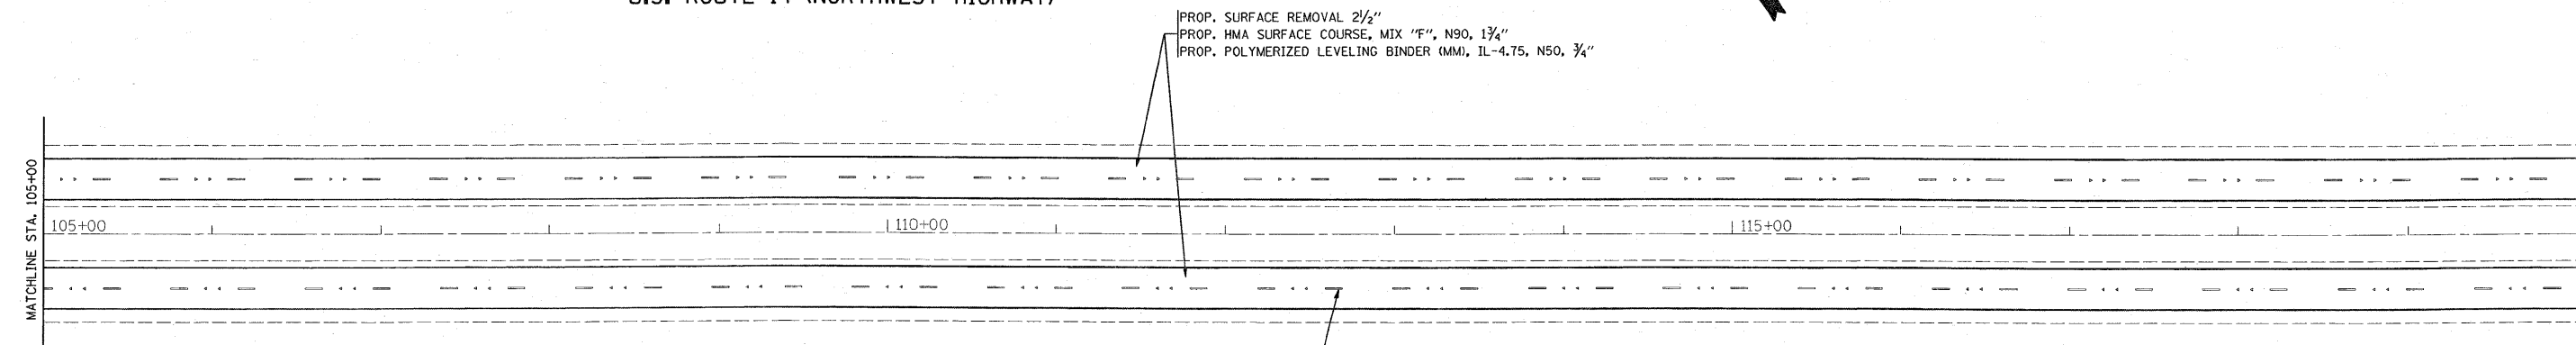

PROP. THERMOPLASTIC PAVEMENT MARKING
4" WHITE SKIP-DASH LINE, (TYP)

U.S. ROUTE 14 (NORTHWEST HIGHWAY)

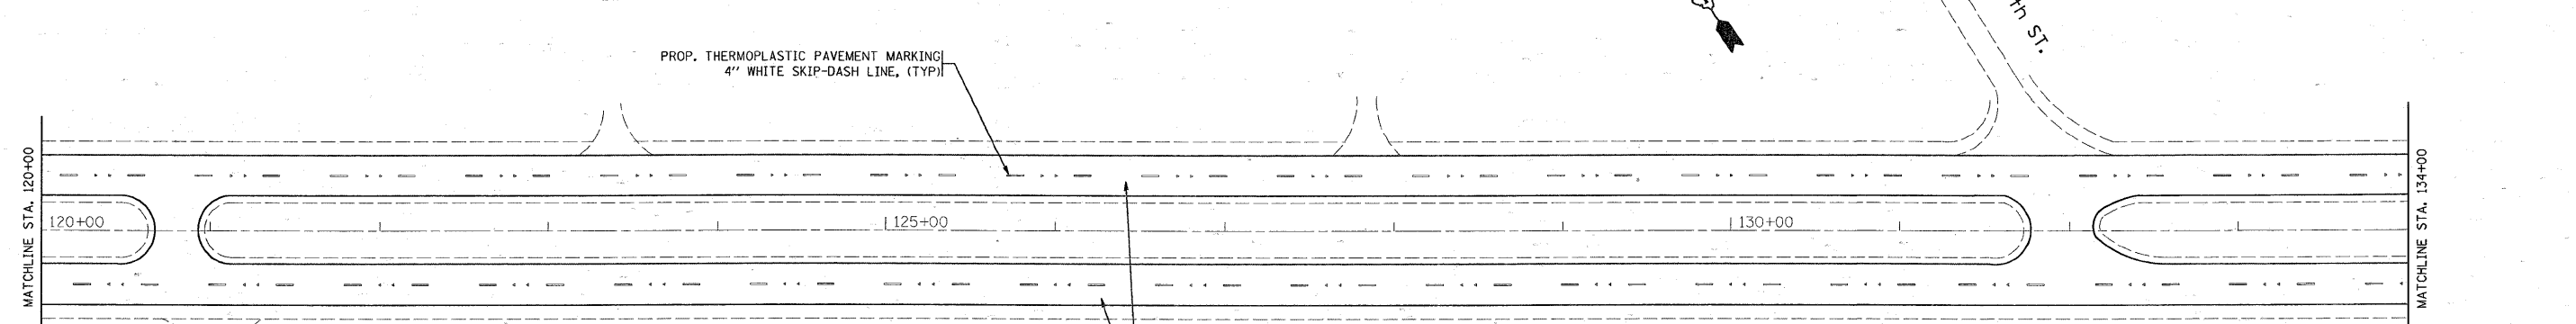

PROP. THERMOPLASTIC PAVEMENT MARKING
4" WHITE SKIP-DASH LINE, (TYP)

PROP. SURFACE REMOVAL 2 1/2"
PROP. HMA SURFACE COURSE, MIX "F", N90, 1 3/4"
PROP. POLYMERIZED LEVELING BINDER (MM), IL-4.75, N50, 3/4"

FILE NAME =
c:\pwork\pwork\midgjo\0136322\015160

USER NAME = midgjo
-sht-plan.dgn
PLOT SCALE = 50,0000 ' / IN.
PLOT DATE = 4/15/2009

DESIGNED -
DRAWN -
CHECKED -
DATE -

REVISED -
REVISED -
REVISED -
REVISED -

STATE OF ILLINOIS
DEPARTMENT OF TRANSPORTATION

ROADWAY AND PAVEMENT MARKING PLAN
U.S. RTE. 14 (NORTHWEST HWY) McHENRY CO. LINE - HART RD.

SCALE: 1"=50' SHEET NO. OF SHEETS STA. TO STA.

F.A.P. RTE.	SECTION	COUNTY	TOTAL SHEETS	SHEET NO.
305	24 R-RS-2	LAKE	18	8
CONTRACT NO. 60G60				
ILLINOIS FED. AID PROJECT				