


LEGEND

- ① 2-(4") YELLOW @ 11" C-C
- ② (4") YELLOW EDGE LINE
- ③ (4") WHITE LANE LINE 10' DASH 30' SKIP
- ④ (6") WHITE TURN LANE
- ⑤ (24") STOP LINES
- ⑥ (8") WHITE LINE
- ⑦ (12") YELLOW DIAGONALS
- ⑧ (12") WHITE DIAGONALS
- ⑨ (4") WHITE LINE
- ⑩ (6") WHITE CROSSWALK LINE (PEDESTRIAN)
- ⑪ LETTERS AND SYMBOLS
- ⑫ (12") WHITE CROSSWALK LINE (SCHOOL)
- ⑬ 6" WHITE DOTTED LINES (2' LINE WITH 6' SPACE)

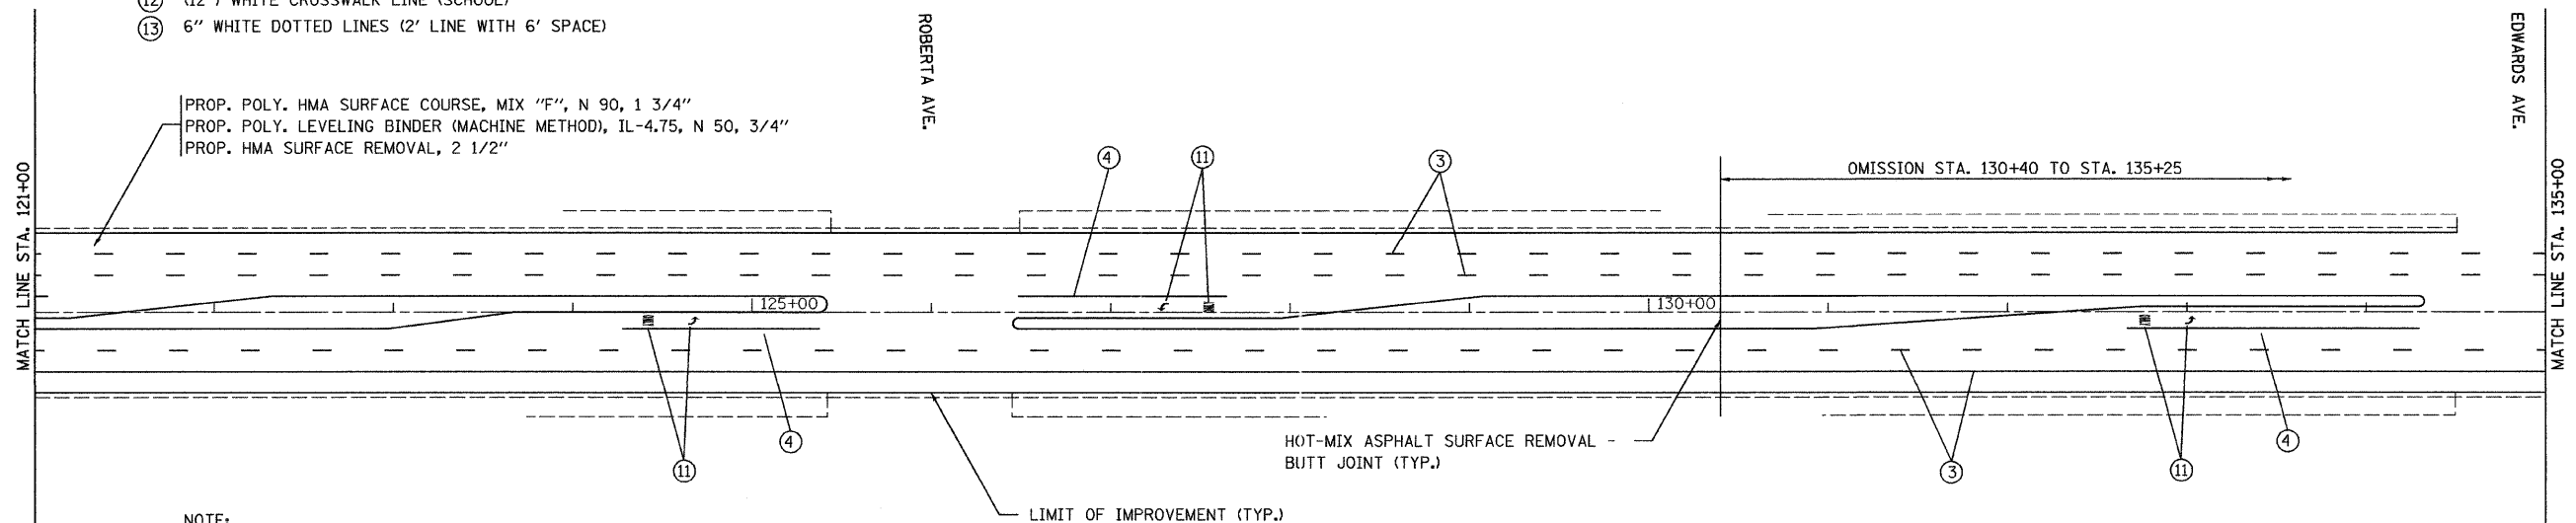

NOTE:

PERMANENT PAVEMENT MARKING SHOULD BE PLACED IN ACCORDANCE WITH THE DISTRICT ONE "TYPICAL PAVEMENT MARKING DETAILS"

RAISED REFLECTIVE PAVEMENT MARKERS SHALL BE IN ACCORDANCE WITH THE DISTRICT ONE "TYPICAL APPLICATIONS RAISED REFLECTIVE PAVEMENT MARKERS (SNOW-PLOW RESISTANT) DETAILS"



FILE NAME =	USER NAME = gthiesse
...\\Plans\p1n5338\pp&mk03.dgn	
PLOT SCALE = 1" = 50'	
PLOT DATE = 4/17/2009	

DESIGNED - AJP	REVISED -
DRAWN - IS	REVISED -
CHECKED - JNR	REVISED -
DATE - 4/16/2009	REVISED -

**STATE OF ILLINOIS
DEPARTMENT OF TRANSPORTATION**

ROADWAY AND PAVEMENT MARKING PLAN			
IL RTE. 64 (NORTH AVE.) DUPAGE CO. LINE TO IL 43 (HARLEM AVE.)			
SCALE: 1" = 50'	SHEET NO. OF SHEETS	STA. 107+00 TO STA. 135+00	

F.A.P. RTE.	SECTION	COUNTY	TOTAL SHEETS	SHEET NO.
307	541 RS-2	COOK	29	7
FED. ROAD DIST. NO. ILLINOIS FED. AID PROJECT			CONTRACT NO. 60677	