
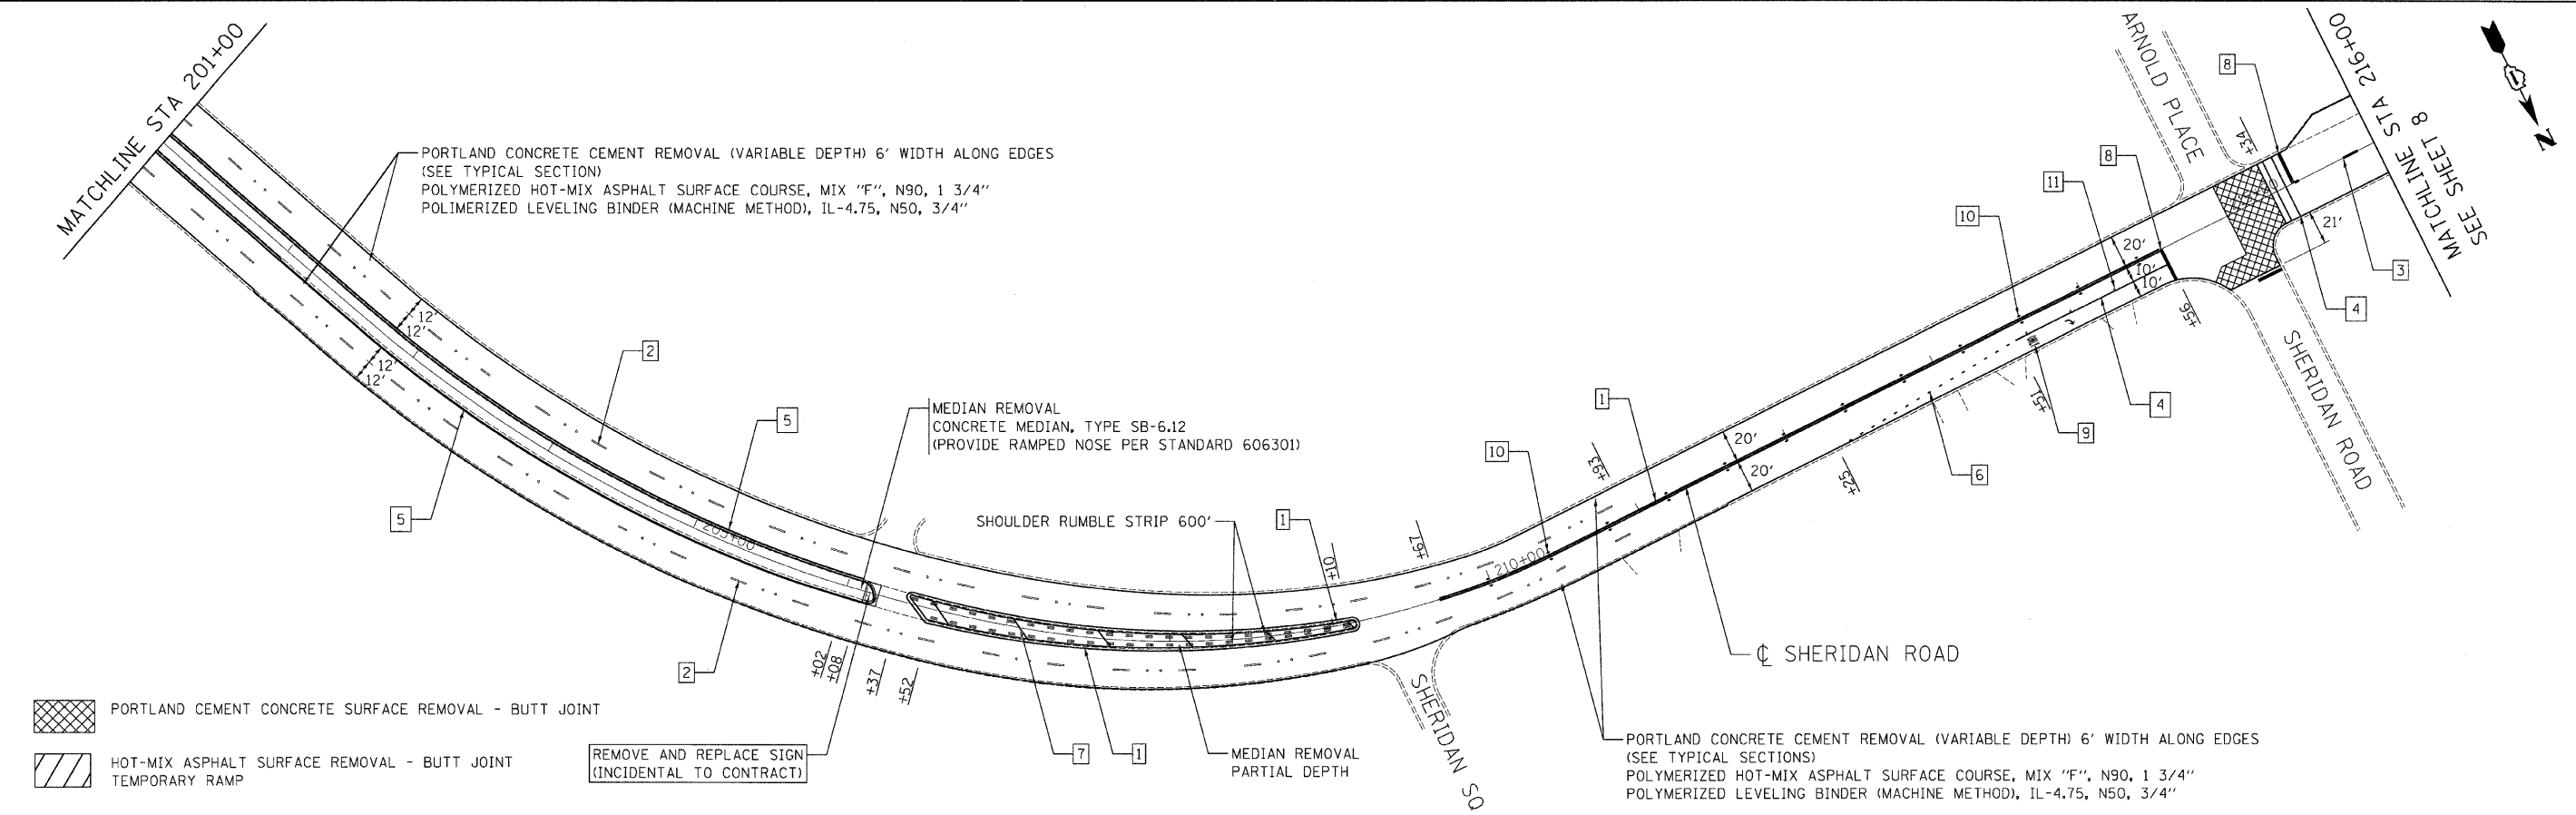


LEGEND:

- 1 THERMOPLASTIC PAVEMENT MARKING - LINE 4" (DOUBLE YELLOW SOLID LINE 11" C-C)
- 2 THERMOPLASTIC PAVEMENT MARKING - LINE 4" (WHITE LANE LINE - 10' DASH, 30' SKIP) WITH RAISED REFLECTIVE PAVEMENT MARKERS (2 ONE-WAY CRYSTAL MARKER) (80' C-C)
- 3 THERMOPLASTIC PAVEMENT MARKING - LINE 4" (YELLOW LANE LINE - 10' DASH, 30' SKIP) WITH RAISED REFLECTIVE PAVEMENT MARKERS (2 TWO-WAY CRYSTAL MARKER) (40' C-C)
- 4 THERMOPLASTIC PAVEMENT MARKING - LINE 6" (WHITE SOLID LINE)
- 5 THERMOPLASTIC PAVEMENT MARKING - LINE 4" (YELLOW SOLID LINE)
- 6 THERMOPLASTIC PAVEMENT MARKING - LINE 6" (WHITE LANE LINE - 2' DASH, 6' SKIP)
- 7 THERMOPLASTIC PAVEMENT MARKING - LINE 12" (YELLOW DIAGONAL LINE)
- 8 THERMOPLASTIC PAVEMENT MARKING - LINE 24" (WHITE STOP LINE)
- 9 THERMOPLASTIC PAVEMENT MARKING - LETTERS AND SYMBOLS (TYP.)
- 10 RAISED REFLECTIVE PAVEMENT MARKERS (TWO-WAY AMBER MARKER) (40' C-C)
- 11 RAISED REFLECTIVE PAVEMENT MARKERS (ONE-WAY CRYSTAL MARKER) (40' C-C)

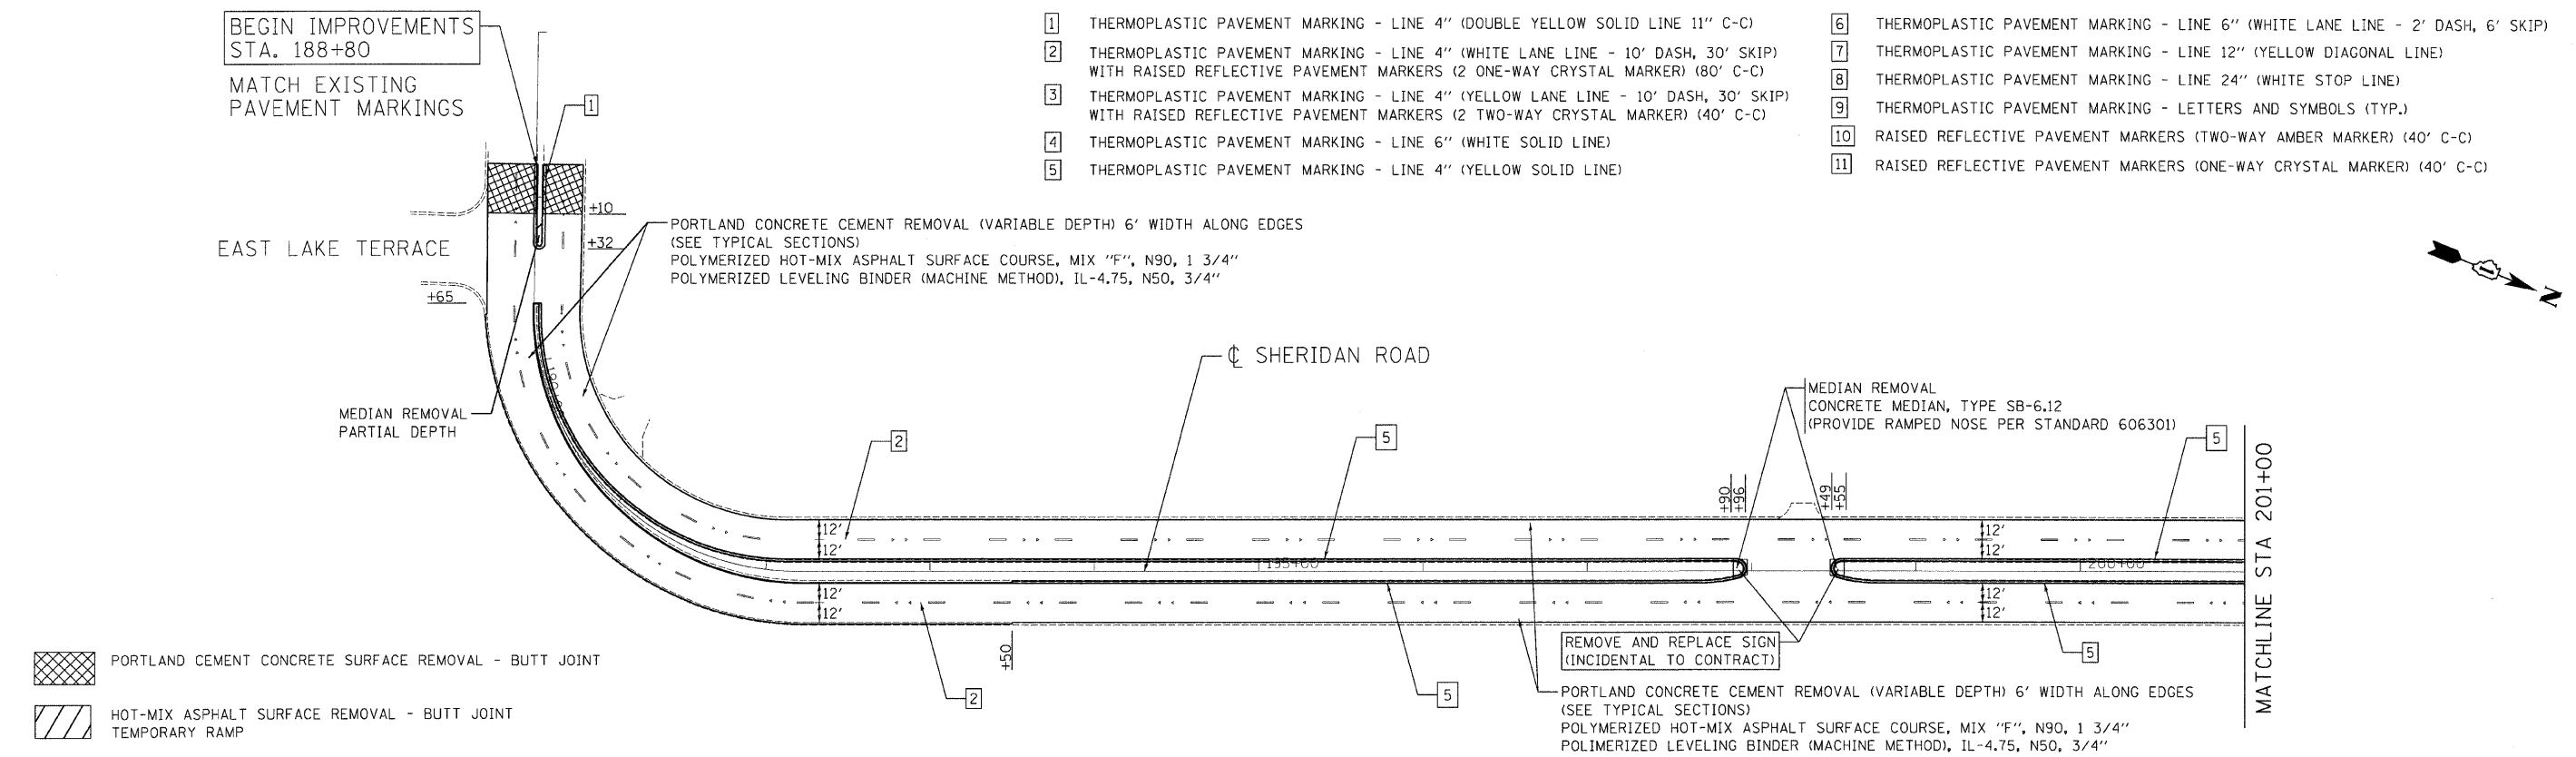

	Ciorba Group, Inc. CONSULTING ENGINEERS 5507 North Cumberland Avenue, Suite 402 Chicago, Illinois 60656 Tel. 773.775.4009 Fax 773.775.4014	USER NAME = aleu PLOT SCALE = 50.0000' / IN. PLOT DATE = 4/20/2009	DESIGNED MBT DRAWN DKD CHECKED WBL DATE 4/20/2009	REVISED - REVISED - REVISED - REVISED -	STATE OF ILLINOIS DEPARTMENT OF TRANSPORTATION	SHERIDAN ROAD /SOUTH BOULEVARD JUNEWAY TERRACE TO SOUTH BLVD & SHERIDAN RD TO CHICAGO AVE PROPOSED ROADWAY AND PAVEMENT MARKING PLAN	F.A.U. RTE. 1332/2865 SECTION 2009-049 RS COUNTY COOK TOTAL SHEETS 19 SHEET NO. 7 CONTRACT NO. 60H09 FED. ROAD DIST. NO. 1 ILLINOIS FED. AID PROJECT
	SCALE: 1"=50' SHEET NO. 7 OF 19 SHEETS STA. 188+00 TO STA. 216+00						
	PORTLAND CEMENT CONCRETE SURFACE REMOVAL - BUTT JOINT HOT-MIX ASPHALT SURFACE REMOVAL - BUTT JOINT TEMPORARY RAMP						
	REMOVE AND REPLACE SIGN (INCIDENTAL TO CONTRACT)						

FILE NAME = n:\proj\3388\3388_14\design\proposeds\3388_14-P-Prop01.dgn