


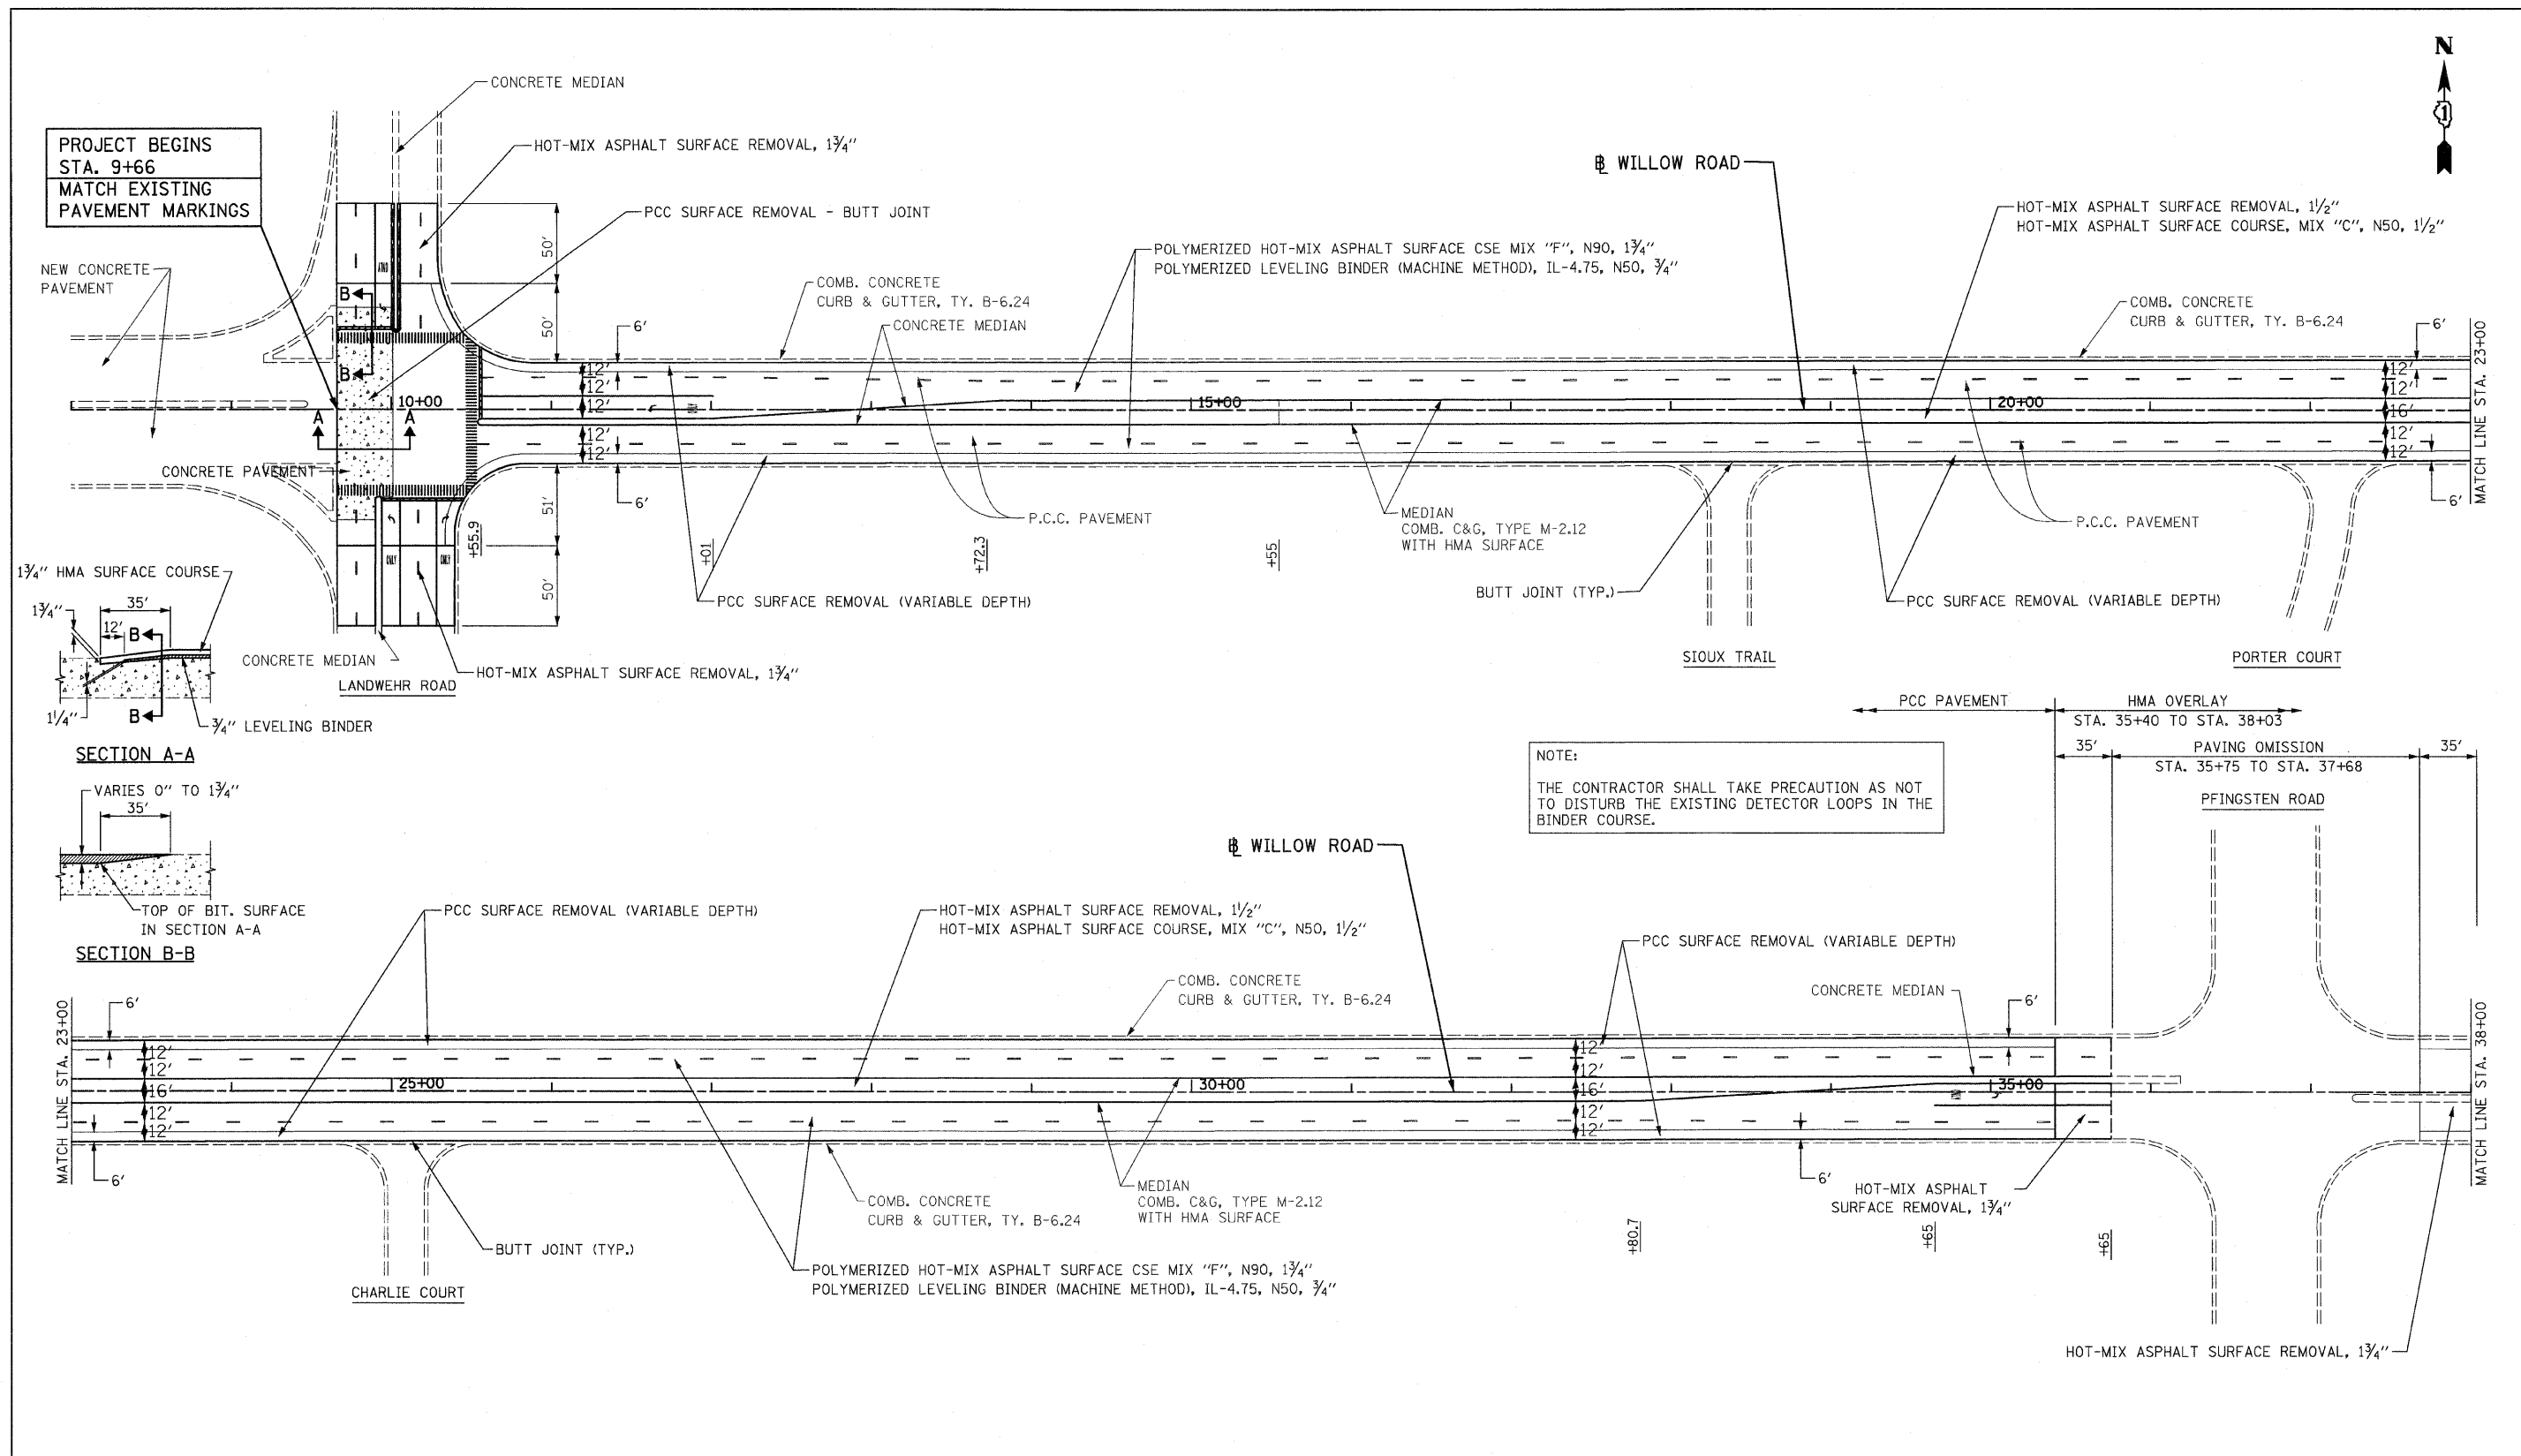

LEGEND 1 LINE 4" (YELLOW SOLID LINE) 2 LINE 4" (DOUBLE YELLOW SOLID LINES) 3 LINE 4" (YELLOW - 10' DASH, 30' SKIP) 4 LINE 4" (WHITE LANE LINE - 10' DASH, 30' SKIP) 5 LINE 4" (WHITE SOLID LINE) 6 LINE 6" (WHITE SOLID LINE) 7 LINE 6" (WHITE LANE LINE - 2' DASH, 6' SKIP) 8 LINE 8" (WHITE SOLID LINE) 9 LINE 12" (WHITE SOLID LINE) 10 LINE 12" (WHITE DIAGONAL LINE) 11 LINE 12" (YELLOW DIAGONAL LINE) 12 LINE 24" (WHITE STOP BAR) 13 LETTERS AND SYMBOLS (TYP.)		NOTES: 1. ALL PAVEMENT MARKINGS SHALL BE THERMOPLASTIC UNLESS OTHERWISE SPECIFIED. 2. RAISED REFLECTIVE PAVEMENT MARKERS SHALL BE USED THROUGHOUT THE PROJECT LIMITS. SEE DISTRICT DETAIL TC-11.	
FILE NAME = D:\60H13-sht-plan1.dgn PLOT DATE = 4/15/2009 CHRISTIAN-ROGE & ASSOCIATES, INC. ENGINEERS-PLANNERS-SURVEYORS 211 WEST WACKER DRIVE CHICAGO, ILLINOIS 60606 PHONE: (312)372-2023 FAX: (312)372-5274		DESIGNED - M.P. DRAWN - B.K. CHECKED - G.F.L. DATE - APRIL 2009 REVISED - REVISED - REVISED - REVISED -	
STATE OF ILLINOIS DEPARTMENT OF TRANSPORTATION		ROADWAY & PAVEMENT MARKING PLAN WILLOW ROAD (LANDWEHR ROAD TO UNION PACIFIC R.R.) SCALE: 1" = 50' SHEET NO. 1 OF 3 SHEETS STA. 9+66 TO STA. 38+00	
F.A.P. RTE. 305 SECTION 1518 RS-3 COUNTY COOK TOTAL SHEETS 18 SHEET NO. 5 FED. ROAD DIST. NO. 1 ILLINOIS FED. AID PROJECT		CONTRACT NO. 60H13	