
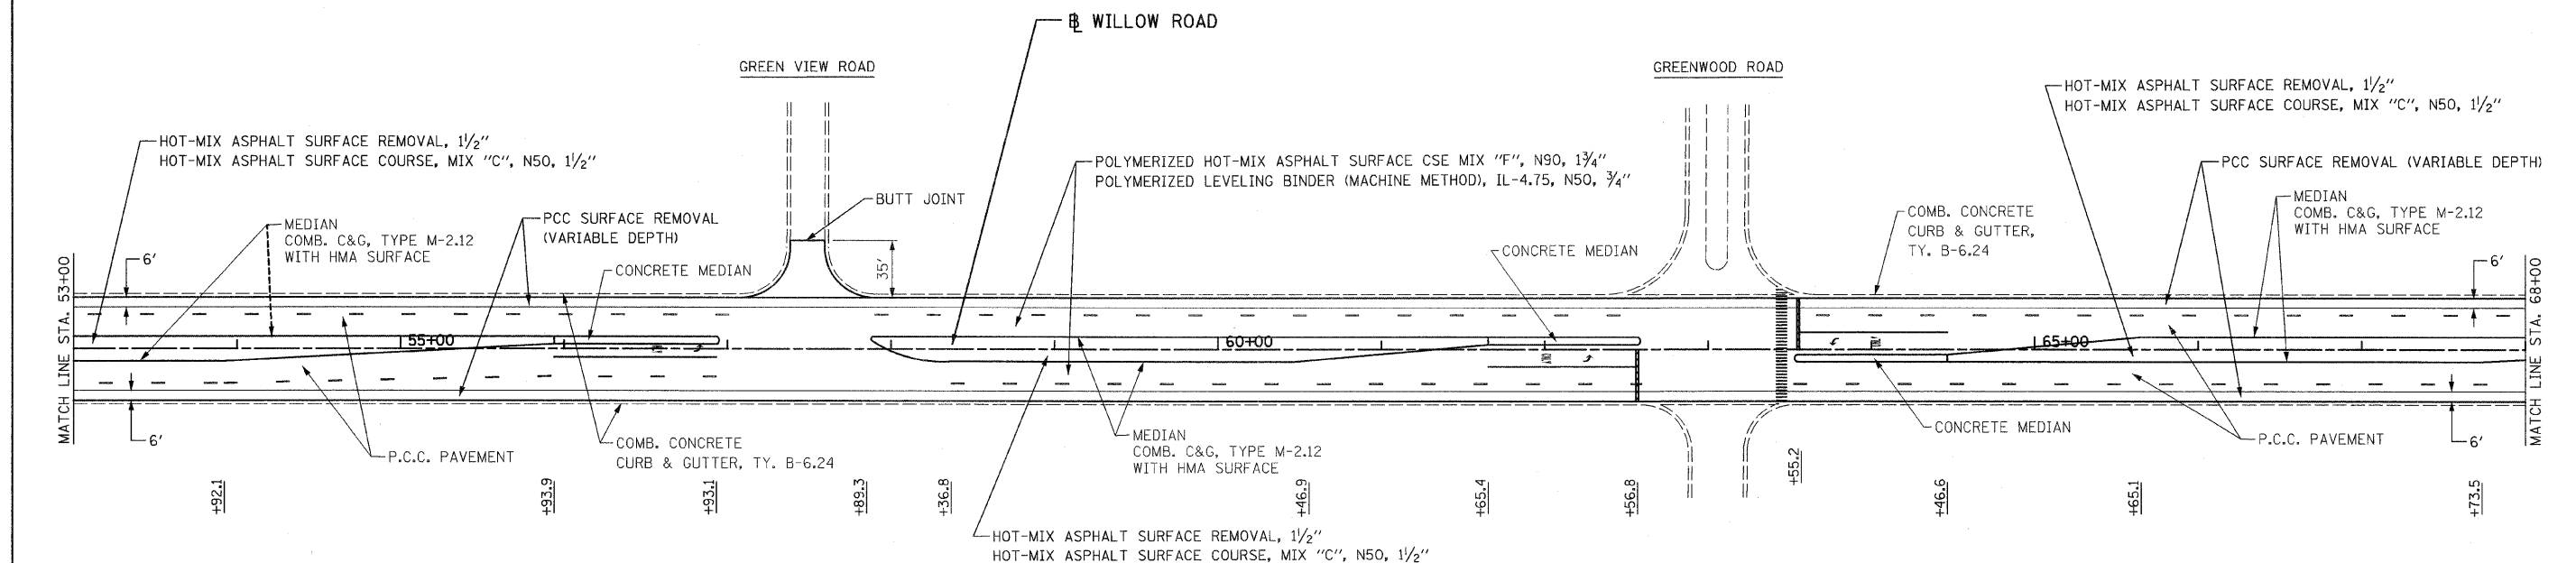


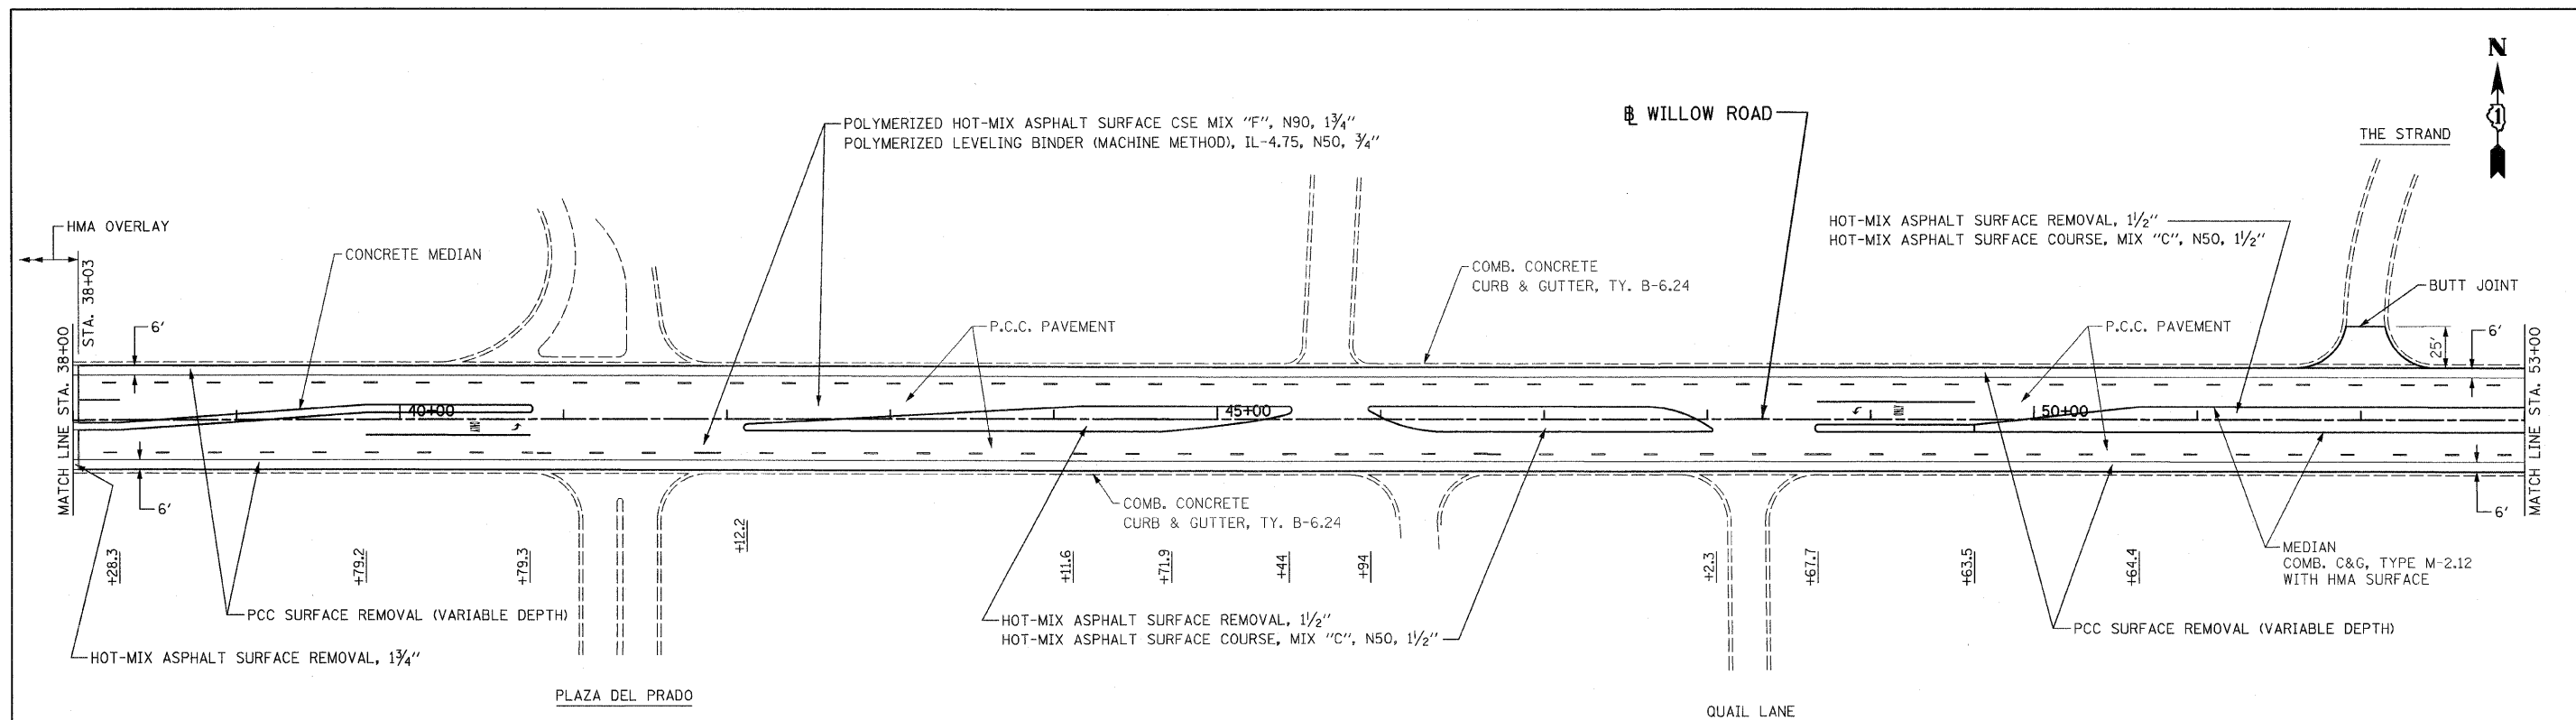

LEGEND				NOTES:	
1	LINE 4" (YELLOW SOLID LINE)	5	LINE 4" (WHITE SOLID LINE)	9	LINE 12" (WHITE SOLID LINE)
2	LINE 4" (DOUBLE YELLOW SOLID LINES)	6	LINE 6" (WHITE SOLID LINE)	10	LINE 12" (WHITE DIAGONAL LINE)
3	LINE 4" (YELLOW - 10' DASH, 30' SKIP)	7	LINE 6" (WHITE LANE LINE - 2' DASH, 6' SKIP)	11	LINE 12" (YELLOW DIAGONAL LINE)
4	LINE 4" (WHITE LANE LINE - 10' DASH, 30' SKIP)	8	LINE 8" (WHITE SOLID LINE)	12	LINE 24" (WHITE STOP BAR)
				13	LETTERS AND SYMBOLS (TYP.)
FILE NAME = D160H13-shr-plan2.dgn PLOT DATE = 4/15/2009				1. ALL PAVEMENT MARKINGS SHALL BE THERMOPLASTIC UNLESS OTHERWISE SPECIFIED. 2. RAISED REFLECTIVE PAVEMENT MARKERS SHALL BE USED THROUGHOUT THE PROJECT LIMITS. SEE DISTRICT DETAIL TC-11.	
 CHRISTIAN-ROGE & ASSOCIATES, INC. ENGINEERS-PLANNERS-SURVEYORS 211 WEST WACKER DRIVE CHICAGO, ILLINOIS 60606 PHONE: (312)372-2023 FAX: (312)372-5274		DESIGNED - M.P. DRAWN - B.K. CHECKED - G.F.L. DATE - APRIL 2009		REVISED - REVISED - REVISED - REVISED -	
STATE OF ILLINOIS DEPARTMENT OF TRANSPORTATION					
ROADWAY & PAVEMENT MARKING PLAN WILLOW ROAD (LANDWEHR ROAD TO UNION PACIFIC R.R.)					
SCALE: 1" = 50'		SHEET NO. 2 OF 3 SHEETS		STA. 38+00 TO STA. 68+00	
F.A.P. RTE. 305		SECTION 1518 RS-3		COUNTY COOK	TOTAL SHEETS 18
				SHEET NO. 6	
CONTRACT NO. 60H13					
FED. ROAD DIST. NO. 1 ILLINOIS FED. AID PROJECT					