


- SYMBOLS LEGEND**
- ▲ RAISED REFLECTIVE PAVEMENT MARKER (ONE- WAY AMBER)
  - ◄ RAISED REFLECTIVE PAVEMENT MARKER (ONE - WAY CRYSTAL)

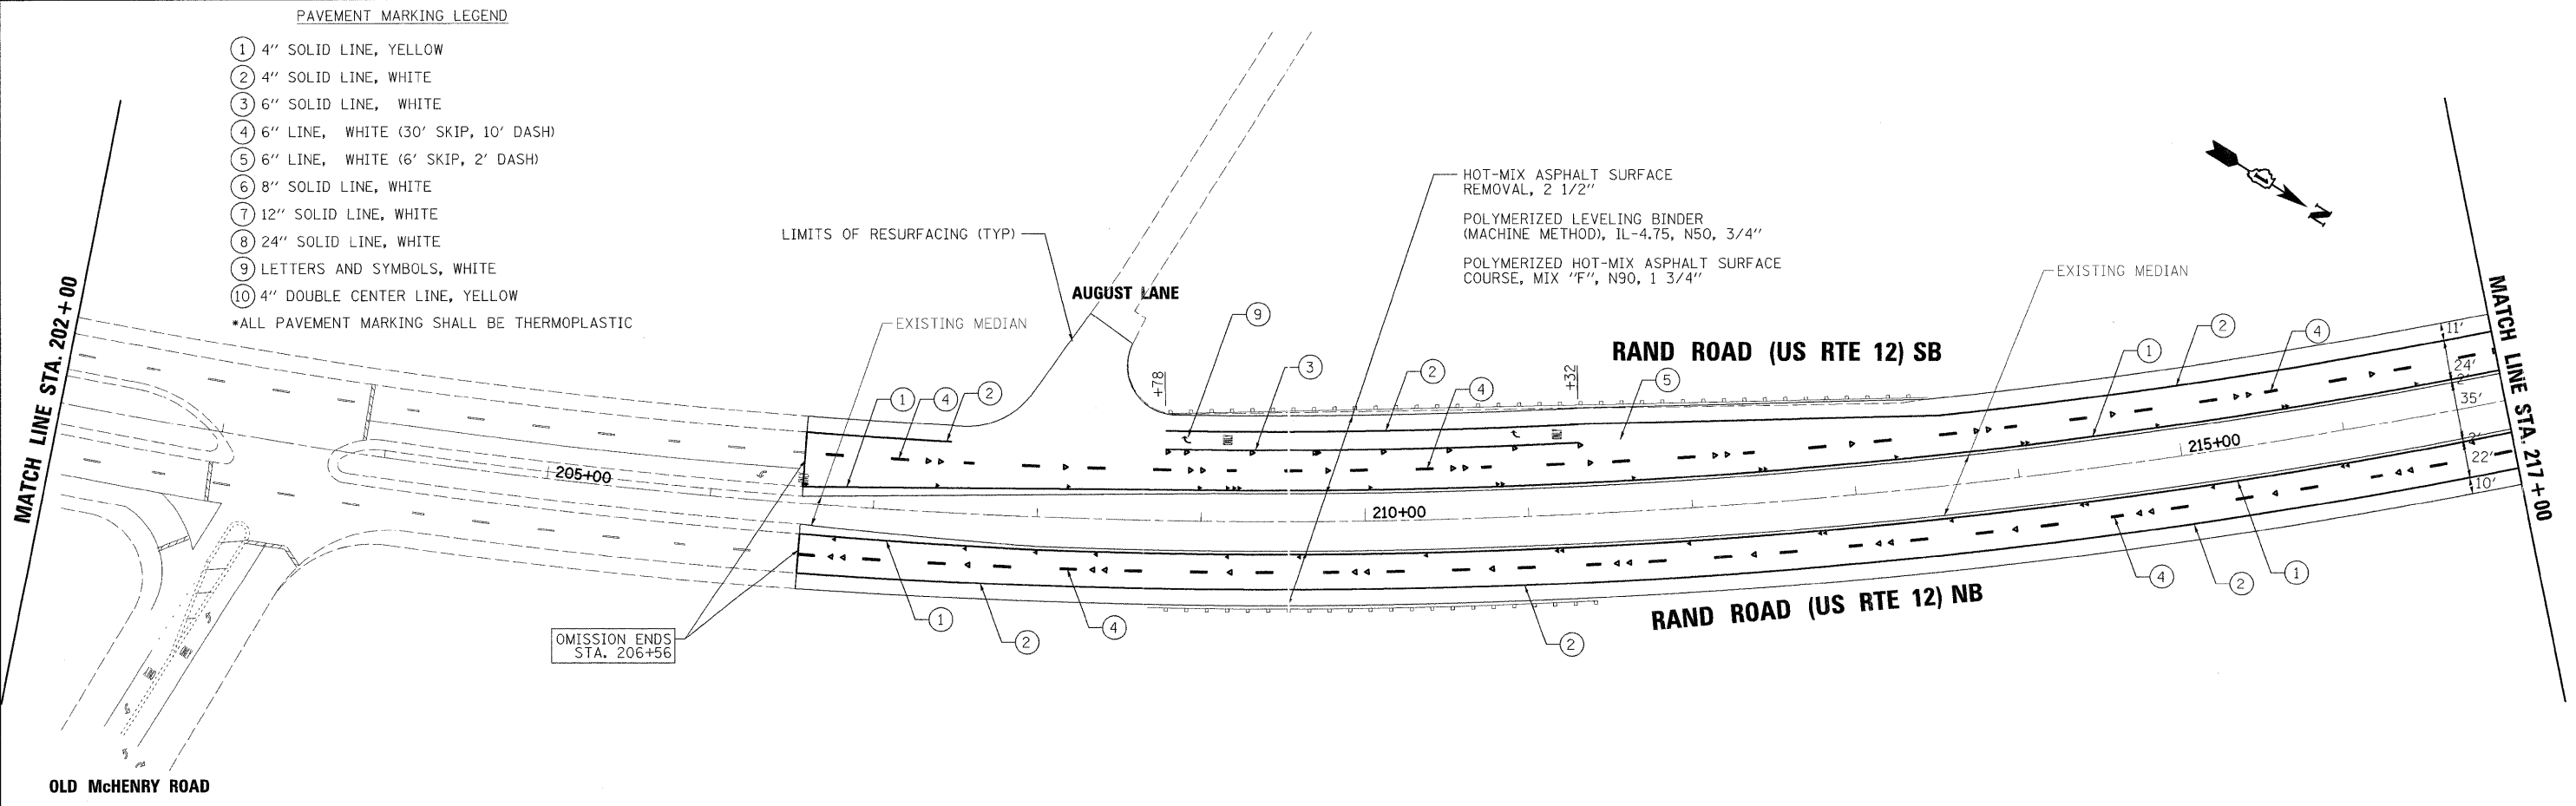

- PAVEMENT MARKING LEGEND**
- ① 4" SOLID LINE, YELLOW
  - ② 4" SOLID LINE, WHITE
  - ③ 6" SOLID LINE, WHITE
  - ④ 6" LINE, WHITE (30' SKIP, 10' DASH)
  - ⑤ 6" LINE, WHITE (6' SKIP, 2' DASH)
  - ⑥ 8" SOLID LINE, WHITE
  - ⑦ 12" SOLID LINE, WHITE
  - ⑧ 24" SOLID LINE, WHITE
  - ⑨ LETTERS AND SYMBOLS, WHITE
  - ⑩ 4" DOUBLE CENTER LINE, YELLOW
- ALL PAVEMENT MARKING SHALL BE THERMOPLASTIC

PLOT DATE = 4/20/2009  
 FILE NAME = k:\11225514\rand\_road\_south\cad\sheet\RandSouth-06.dgn  
 PLOT SCALE = 1:50  
 PLOT DATE = 4/20/2009  
 MODEL NAME = Defaul2



200 West Front Street  
Wheaton, IL 60187

DESIGNED -	BLB	REVISED -	
DRAWN -	JMT	REVISED -	
CHECKED -	MAK	REVISED -	
DATE -	4/13/2009	REVISED -	

**STATE OF ILLINOIS  
DEPARTMENT OF TRANSPORTATION**

**US RTE 12 (RAND RD)**

**PLAN AND  
PAVEMENT MARKING DETAILS**

SCALE: 1"=50' SHEET NO. 11 OF 28 SHEETS STA.187+00 TO STA.217+00

F.A.P. RTE.	SECTION	COUNTY	TOTAL SHEETS	SHEET NO.
334	SY-1-RS-4	LAKE	28	11
CONTRACT NO.60H24				
FED. ROAD DIST. NO. 1 ILLINOIS FED. AID PROJECT				