STATE OF ILLINOIS

DEPARTMENT OF TRANSPORTATION

DIVISION OF HIGHWAYS

PROPOSED HIGHWAY PLANS


FAP ROUTE 326 (ILL ROUTE 47 MAIN STREET)
ILL ROUTE 173 TO PRICE ROAD

SECTION: 104 RS-9

RESURFACING (3P)

MCHENRY COUNTY

C-91-602-09

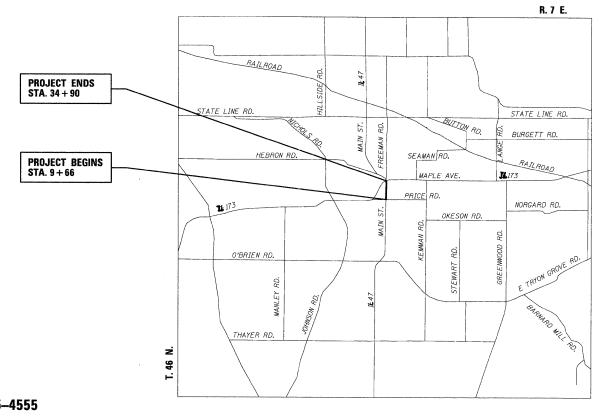


LOCATION SKETCH

NET AND GROSS LENGTH OF PROJECT = 2.524' = 0.478 MI

D-91-602-09



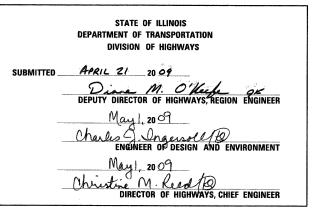

PRINTED BY THE AUTHORITY OF THE STATE OF ILLINOIS





PROJECT LOCATED IN THE VILLAGE OF HEBRON

FOR INDEX OF SHEETS, SEE SHEET NO. 2

ADT 4900 (2007) SPEED LIMIT 30 MPH

0 100' 200' 300' — 1" = 100'
0 50' 100'
0 50' 100' — 1" = 50'
0 50' 100' — 1" = 40'
0 50' 100' — 1" = 30'

FULL SIZE PLANS HAVE BEEN PREPARED USING STANDARD ENGINEERING SCALES. REDUCED SIZED PLANS WILL NOT CONFORM TO STANDARD SCALES. IN MAKING MEASUREMENTS ON REDUCED PLANS, THE ABOVE SCALES MAY BE USED.

J.U.L.I.E.
JOINT UTILITY LOCATION INFORMATION FOR EXCAVATION
1-800-892-0123
OR 811

PROJECT MANAGER: RAJENDRA C. SHAH (847) 705-4555 PROJECT ENGINEER: ERSKINE W. KLYCE (847) 705-4594

CONTRACT NO. 60H32

 \circ

0