TRAFFIC SIGNAL LEGEND


McHENRY

CONTRACT NO. 60H33

DETECTOR LOOP PLAN - IL ROUTE 176 (NORTH JCT.)

IL ROUTE 47 FROM IL ROUTE 176 TO IL ROUTE 120

SCALE: NONE SHEET NO. 1 OF 7 SHEETS STA. _____ TO STA. __

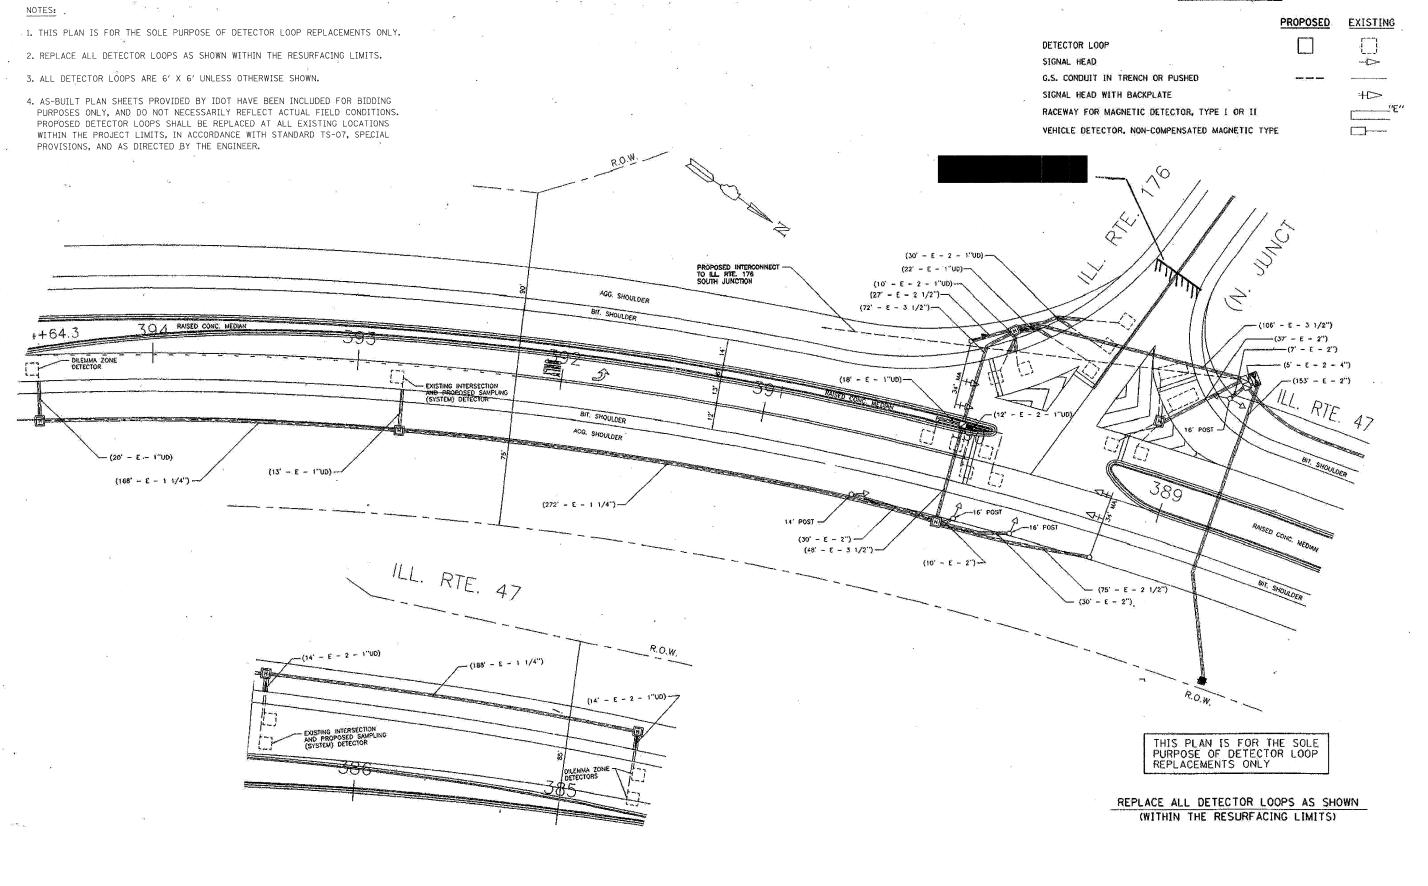

STATE OF ILLINOIS

DEPARTMENT OF TRANSPORTATION

FILE NAME =

DESIGNED

CHECKED

DATE

REVISED

REVISED

PLOT SCALE = 25.0000 '/ IN.

PLOT DATE = 4/21/2009