



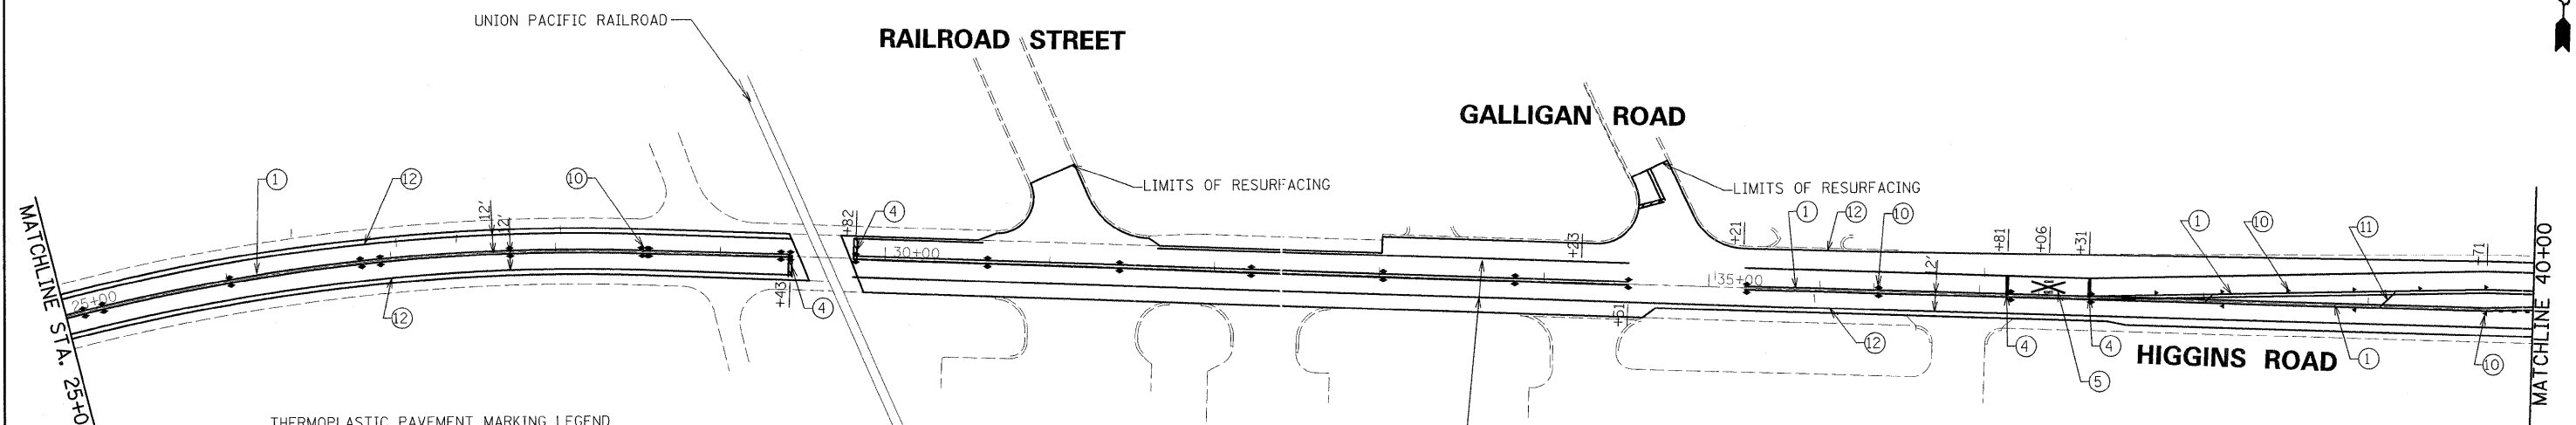

HOT MIX ASPHALT SURFACE REMOVAL, 2-1/4"
 POLYMERIZED LEVELING BINDER
 (MACHINE METHOD), IL-4.75, N50, 3/4"
 HOT MIX ASPHALT SURFACE COURSE,
 MIX "D", N70 (IL-9.5MM), 1-1/2"

IMPROVEMENT
 BEGINS STA 10+00

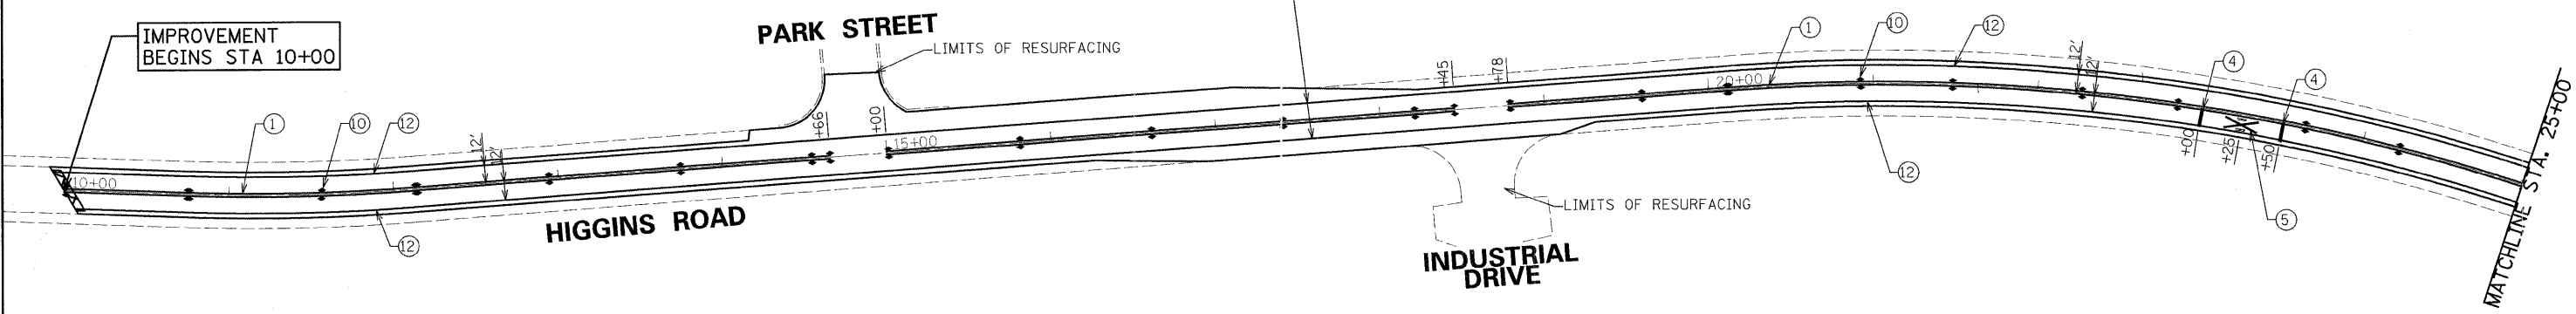

THERMOPLASTIC PAVEMENT MARKING LEGEND

- | | |
|--|---|
| ① 4" DOUBLE SOLID YELLOW LINE (11" C-C) | ⑧ 4" SINGLE SOLID YELLOW LINE |
| ② 4" WHITE LANE LINE (10' LINE, 30' SPACE) | ⑨ 4" YELLOW LANE LINE (10" LINE, 30' SPACE) |
| ③ 6" SOLID WHITE LINE | ⑩ RAISED REFLECTIVE PAVEMENT MARKERS |
| ④ 24" SOLID WHITE STOP BAR | ⑪ 12" SOLID YELLOW DIAGONAL LINE, 45 DEGREES @ 75' O.C. |
| ⑤ LETTERS AND SYMBOLS | ⑫ 4" WHITE EDGE LINE |
| ⑥ 6" DOTTED WHITE LINE (2' LINE, 6' SPACE) | ⑬ 12" SOLID WHITE DIAGONAL LINE, 45 DEGREES @ 75' O.C. |
| ⑦ 6" SOLID WHITE LANE LINE | |

- ◁ ONE-WAY CRYSTAL
 ▲ ONE-WAY AMBER
 ◆ TWO-WAY AMBER

HOT MIX ASPHALT SURFACE REMOVAL, 2-1/4"
 POLYMERIZED LEVELING BINDER
 (MACHINE METHOD), IL-4.75, N50, 3/4"
 HOT MIX ASPHALT SURFACE COURSE,
 MIX "D", N70 (IL-9.5MM), 1-1/2"

PLOT DATE = 4/22/2009
 FILE NAME = H:\12220805\Drawings\1122_P1.plt
 USER NAME = jfraney
 MODEL =



200 West Front Street
 Wheaton, IL 60187

DESIGNED - KSD	REVISED -
DRAWN - KSD	REVISED -
CHECKED - CMJ	REVISED -
DATE -	REVISED -

**STATE OF ILLINOIS
 DEPARTMENT OF TRANSPORTATION**

**HIGGINS ROAD
 ROADWAY AND PAVEMENT MARKING PLAN**

SCALE: 1" = 50' SHEET NO. 1 OF 9 SHEETS STA. 10+00 TO STA. 40+00

F.A.P. RTE. 341	SECTION 3077-RS	COUNTY KANE	TOTAL SHEETS 30	SHEET NO. 5
CONTRACT NO. 60H35				
FED. ROAD DIST. NO. 1 ILLINOIS FED. AID PROJECT				