


\*\* SPACING 3' O.C.

HOT MIX ASPHALT SURFACE REMOVAL, 2-1/4"  
 POLYMERIZED LEVELING BINDER (MACHINE METHOD), IL-4.75, N50, 3/4"  
 HOT MIX ASPHALT SURFACE COURSE, MIX "D", N70 (IL-9.5MM), 1-1/2"

**THERMOPLASTIC PAVEMENT MARKING LEGEND**

- |  |   |
|--|---|
| ① 4" DOUBLE SOLID YELLOW LINE (11" C-C)    | ⑧ 4" SINGLE SOLID YELLOW LINE                           |
| ② 4" WHITE LANE LINE (10' LINE, 30' SPACE) | ⑨ 4" YELLOW LANE LINE (10" LINE, 30' SPACE)             |
| ③ 6" SOLID WHITE LINE                      | ⑩ RAISED REFLECTIVE PAVEMENT MARKERS                    |
| ④ 24" SOLID WHITE STOP BAR                 | ⑪ 12" SOLID YELLOW DIAGONAL LINE, 45 DEGREES @ 75' O.C. |
| ⑤ LETTERS AND SYMBOLS                      | ⑫ 4" WHITE EDGE LINE                                    |
| ⑥ 6" DOTTED WHITE LINE (2' LINE, 6' SPACE) | ⑬ 12" SOLID WHITE DIAGONAL LINE, 45 DEGREES @ 75' O.C.  |
| ⑦ 6" SOLID WHITE LANE LINE                 |   |

- ◁ ONE-WAY CRYSTAL
- ▲ ONE-WAY AMBER
- ◆ TWO-WAY AMBER

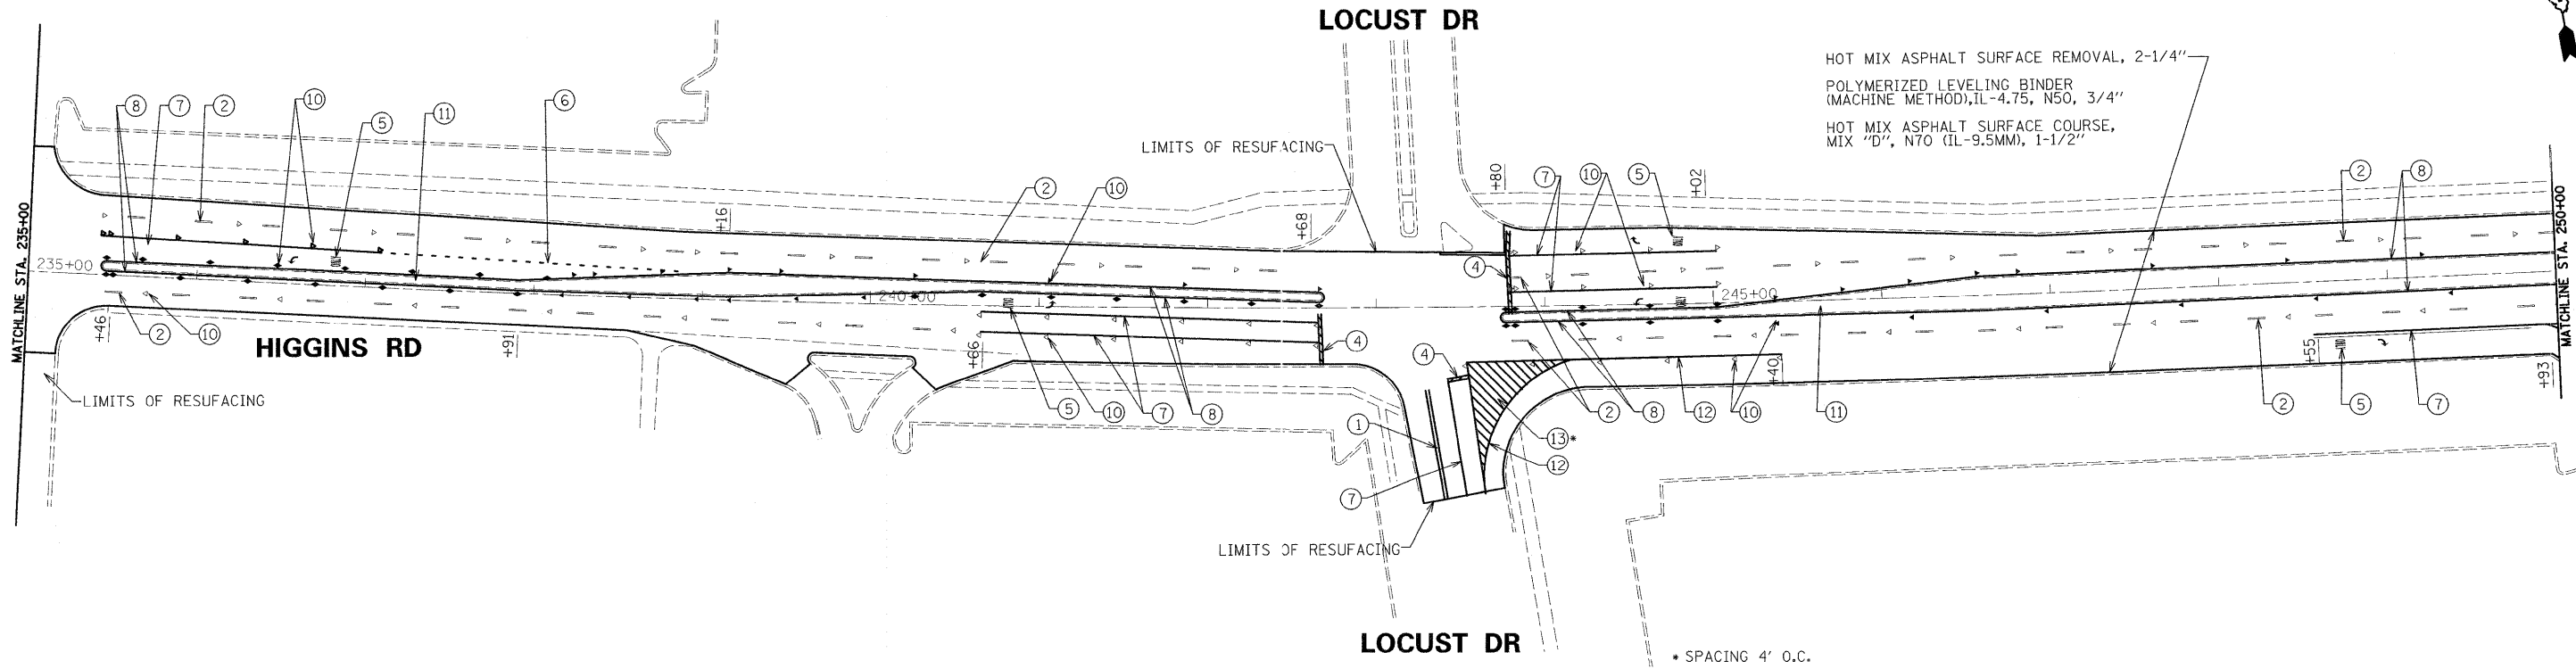

\* SPACING 4' O.C.

PLOT DATE: 4/22/2009  
 FILE NAME: S:\112255\15 from st. Jans\A\4-21-09\Higgins\Sheets\1172\_Plan\_B.dgn  
 USER NAME: JFreese  
 PLOTTER: HPGL



200 West Front Street  
 Wheaton, IL 60187

DESIGNED - KSD	REVISED -
DRAWN - KSD	REVISED -
CHECKED - CMJ	REVISED -
DATE -	REVISED -

**STATE OF ILLINOIS  
 DEPARTMENT OF TRANSPORTATION**

**HIGGINS ROAD  
 ROADWAY AND PAVEMENT MARKING PLAN**

SCALE: 1" = 50' SHEET NO. 8 OF 9 SHEETS STA. 220+00 TO STA. 250+00

F.A.P. RTE.	SECTION	COUNTY	TOTAL SHEETS	SHEET NO.
341	3077-RS	KANE	30	12
CONTRACT NO. 60H35				
FED. ROAD DIST. NO. 1 ILLINOIS FED. AID PROJECT				