
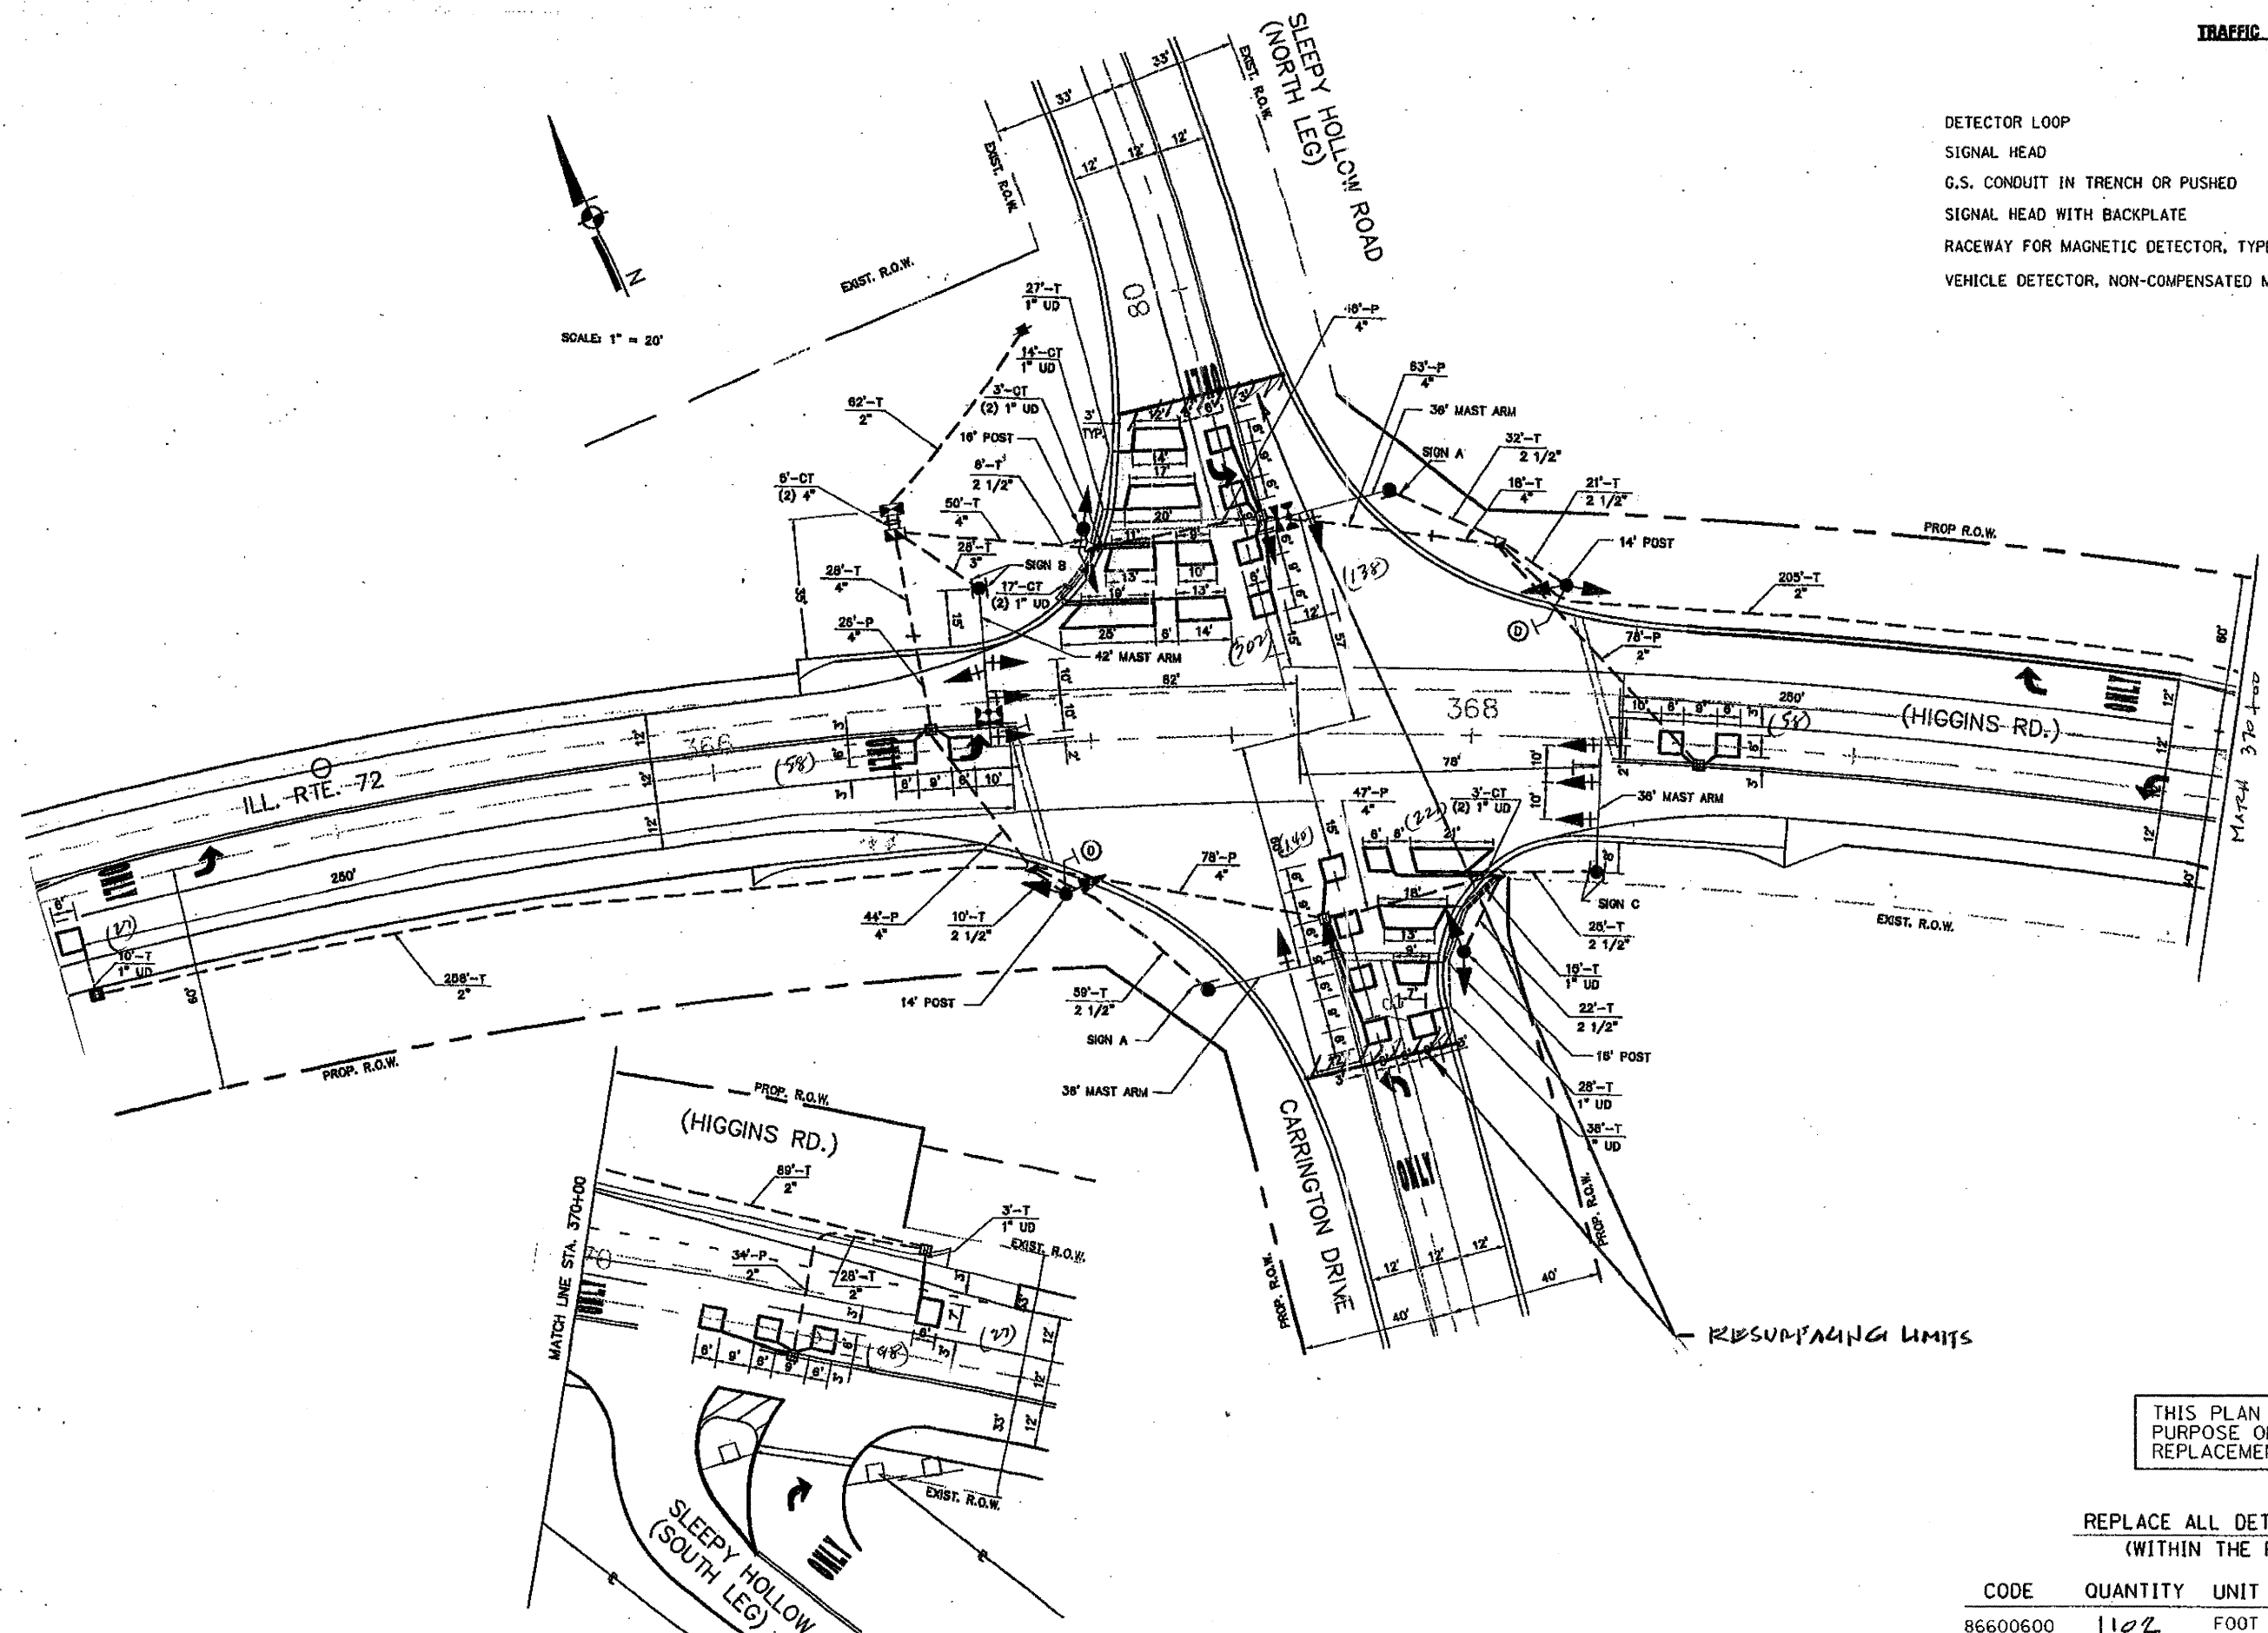


TRAFFIC SIGNAL LEGEND

	PROPOSED	EXISTING
DETECTOR LOOP		
SIGNAL HEAD		
G.S. CONDUIT IN TRENCH OR PUSHED		
SIGNAL HEAD WITH BACKPLATE		
RACEWAY FOR MAGNETIC DETECTOR, TYPE I OR II		
VEHICLE DETECTOR, NON-COMPENSATED MAGNETIC TYPE		

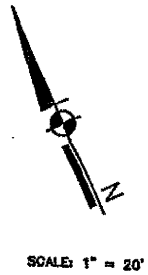

THIS PLAN IS FOR THE SOLE PURPOSE OF DETECTOR LOOP REPLACEMENTS ONLY

REPLACE ALL DETECTOR LOOPS AS SHOWN (WITHIN THE RESURFACING LIMITS)

CODE	QUANTITY	UNIT	ITEM
86600600	1102	FOOT	DETECTOR LOOP, REPLACEMENT

FILE NAME =	USER NAME = konthphxagbc	DESIGNED - BCK	REVISED -
c:\pwwork\pwwork\KANTHAPHIXAYBC\d01126	4\traffico.legend.v7.dgn	DRAWN - BCK	REVISED -
	PLOT SCALE = 3/32" = 1" / IN.	CHECKED - DAO	REVISED -
	PLOT DATE = 4/3/2009	DATE	REVISED -

STATE OF ILLINOIS
DEPARTMENT OF TRANSPORTATION

DISTRICT ONE - DETECTOR LOOP REPLACEMENT
ILL. ROUTE 72 @ N. SLEEPY HOLLOW RD.

SCALE: NONE SHEET NO. OF SHEETS STA. TO STA.

F.A.P. RTE.	SECTION	COUNTY	TOTAL SHEETS	SHEET NO.
341	02 RS-2	KANE	30	16
CONTRACT NO. 00H35			ILLINOIS FED. AID PROJECT	