
COUNTY TOTAL SHEETS NO. COOK 24 9

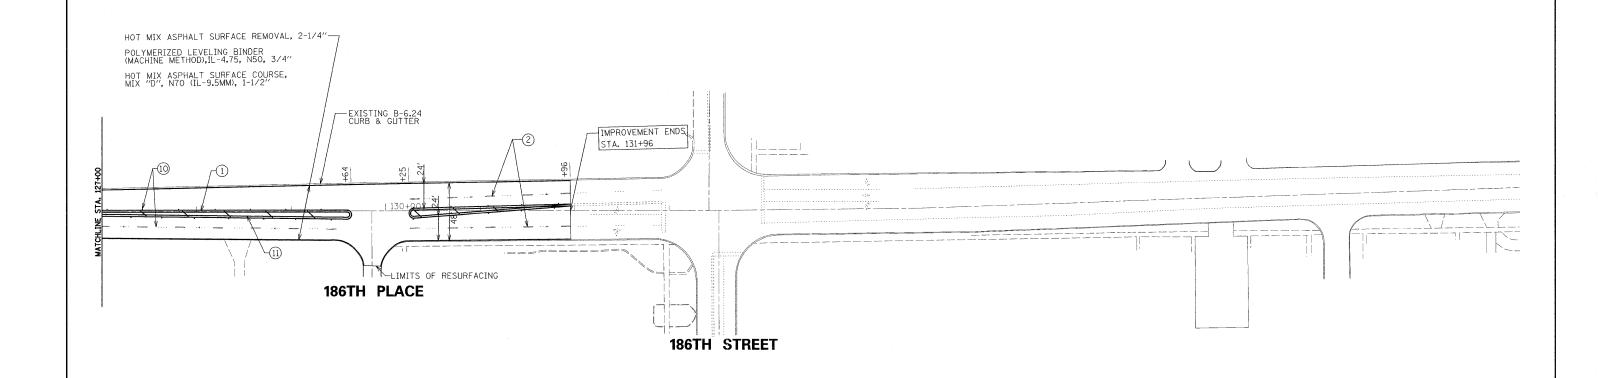

THERMOPLASTIC PAVEMENT MARKING LEGEND

- 1 4" DOUBLE SOLID YELLOW LINE (11" C-C)
- 7 6" SOLID WHITE TURN LANE LINE
- 2 4" WHITE LANE LINE (10' LINE, 30' SPACE) 8 4" SINGLE SOLID YELLOW LINE

3 6" SOLID WHITE LINE

- 9 4" YELLOW LANE LINE (10" LINE, 30' SPACE)
- 4 24" SOLID WHITE STOP BAR
- 10 RAISED REFLECTIVE PAVEMENT MARKERS
- 5 LETTERS AND SYMBOLS
- ① 12" SOLID YELLOW DIAGONAL LINE, 45 DEGREES @ 75' O.C.

 ONE-WAY CRYSTAL

 ONE-WAY AMBER

 TWO-WAY AMBER

- 6 6" DOTTED WHITE LINE (2' LINE, 6' SPACE) 12 4" WHITE EDGE LINE

ri	ngr	oup
Excell	ence through	Ownership

	DESIGNED	-	KSD	REVISED	-
	DRAWN	-	KSD	REVISED	
00 West Front Street	CHECKED	-	CMJ	REVISED	-
neaton, II 60187	DATE	-		REVISED	_

STATE	OF	ILLINOIS
DEPARTMENT	OF	TRANSPORTATION

TORRENCE AVENUE						RTE.	SECTION	COUNTY	SHEETS	NO.	
١		ROADWAY AND	PAVEMENT	MARKING F	LAN		2937	3077-RS	COOK	24	9
١	NOADWAT AND FAVEMENT MAINING FEAT								CONTRACT	NO.	60H36
	SCALE: 1" = 50'	SHEET NO. 3 OF	5 SHEETS	STA. 127+00	TO STA.	133+42	FED. RO	DAD DIST. NO. 1 ILLINOIS FED. A	ID PROJECT		