


LEGEND:

- | | |
|---|--|
| <ul style="list-style-type: none"> 1 THERMOPLASTIC PAVEMENT MARKING - LINE 4" (DOUBLE YELLOW SOLID LINE 11" C-C) 2 THERMOPLASTIC PAVEMENT MARKING - LINE 4" (YELLOW SOLID LINE) 3 THERMOPLASTIC PAVEMENT MARKING - LINE 4" (WHITE LANE LINE - 10' DASH, 30' SKIP) WITH RAISED REFLECTIVE PAVEMENT MARKERS (2 ONE-WAY CRYSTAL MARKER) (80' C-C) 4 THERMOPLASTIC PAVEMENT MARKING - LINE 6" (WHITE SOLID LINE) 5 THERMOPLASTIC PAVEMENT MARKING - LINE 6" (WHITE LANE LINE - 2' DASH, 6' SKIP) 6 THERMOPLASTIC PAVEMENT MARKING - LINE 12" (YELLOW DIAGONAL LINE) | <ul style="list-style-type: none"> 7 THERMOPLASTIC PAVEMENT MARKING - LINE 12" (WHITE LINE) 8 THERMOPLASTIC PAVEMENT MARKING - LINE 24" (WHITE STOP LINE) 9 THERMOPLASTIC PAVEMENT MARKING - LETTERS AND SYMBOLS (TYP.) 10 RAISED REFLECTIVE PAVEMENT MARKERS (ONE-WAY AMBER MARKER) (40' C-C) 11 RAISED REFLECTIVE PAVEMENT MARKERS (TWO-WAY AMBER MARKER) (40' C-C) 12 RAISED REFLECTIVE PAVEMENT MARKERS (ONE-WAY CRYSTAL MARKER) (40' C-C) |
|---|--|

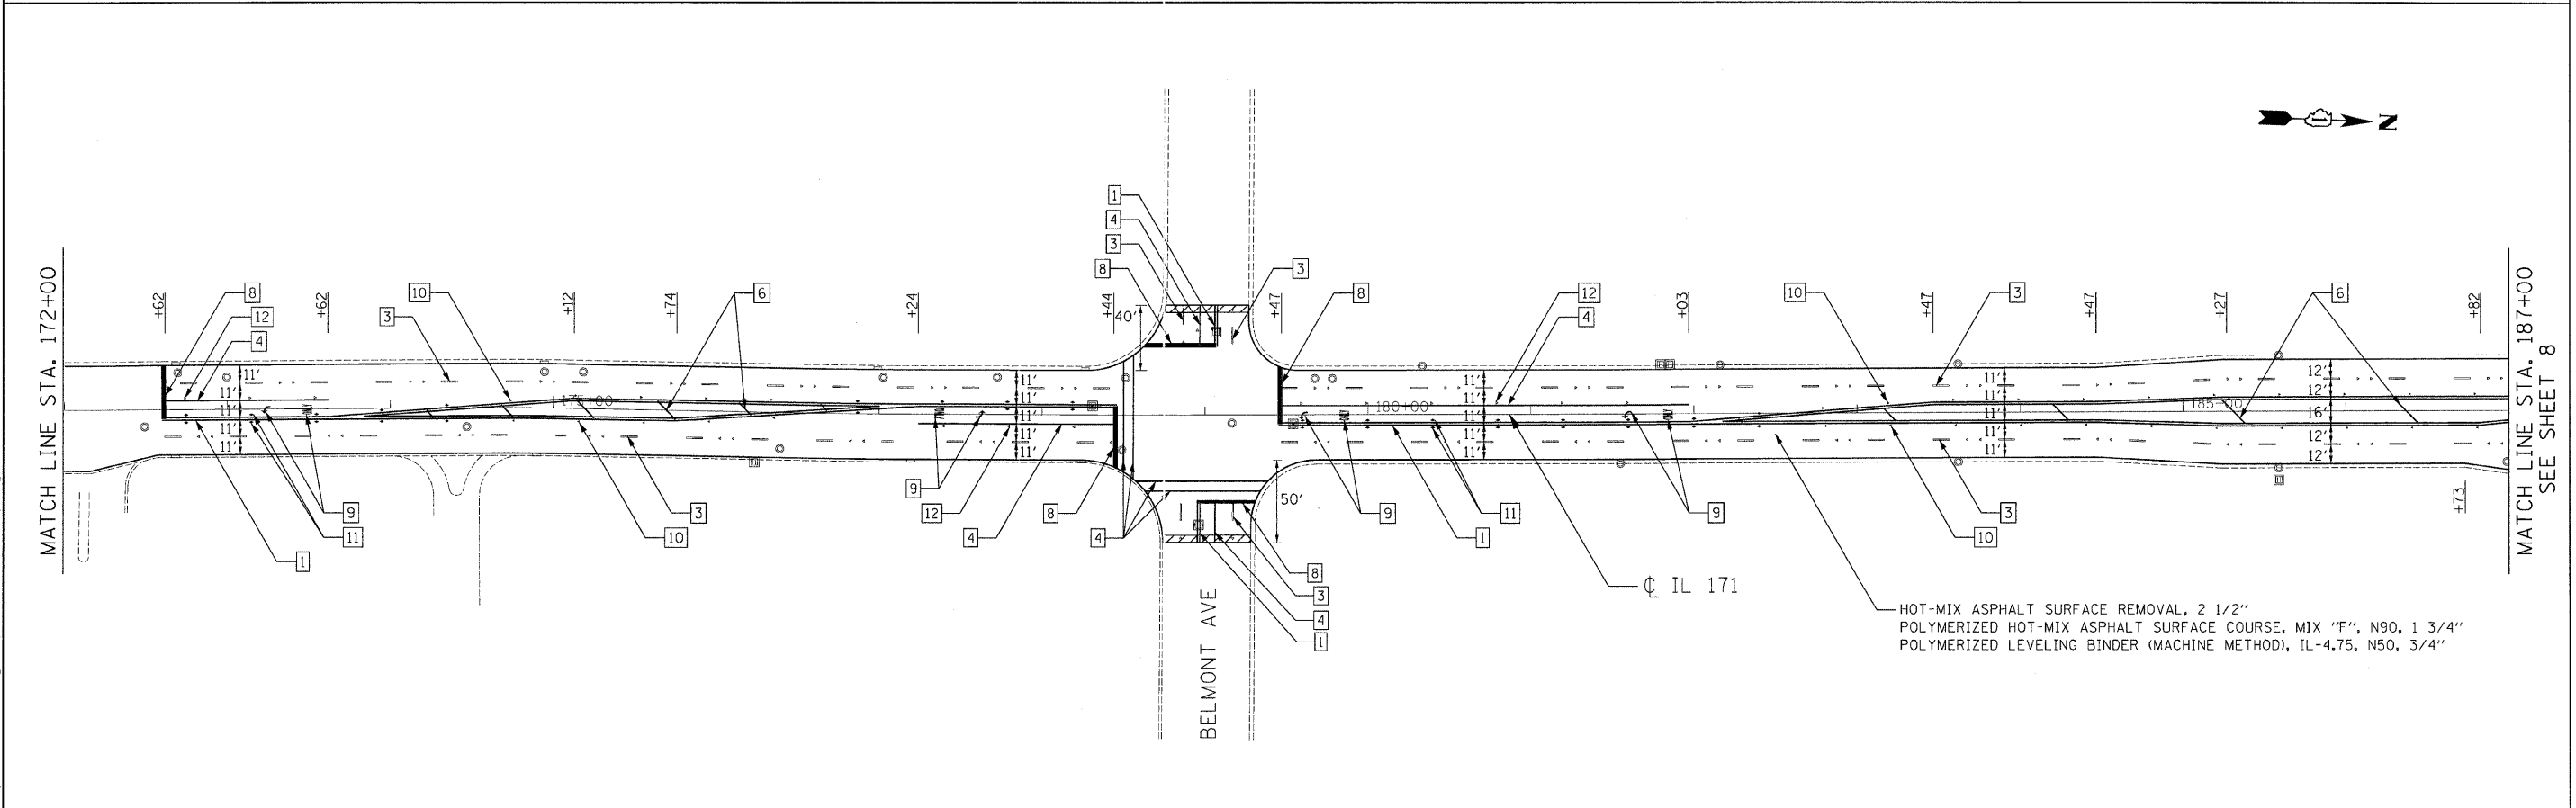

FILE NAME = m:\p\03368\3368_20\design\ProposedPlan\3368_20-Prop08.dgn

<p>Ciorba Group, Inc. CONSULTING ENGINEERS 5507 North Cumberland Avenue, Suite 402 Chicago, Illinois 60656 Tel: 773.775.4009 Fax: 773.775.4014</p>	USER NAME = alou	DESIGNED - RJR	REVISED -	<p>STATE OF ILLINOIS DEPARTMENT OF TRANSPORTATION</p>	<p>IL 171 /THATCHER AVENUE DES PLAINES RIVER ROAD TO NORTH OF FOREST PRESERVE AVENUE PROPOSED ROADWAY AND PAVEMENT MARKING PLAN</p>	F.A.P. 372	SECTION 2009-055 RS	COUNTY COOK	TOTAL SHEETS 25	SHEET NO. 7
	PLOT SCALE = 50.0000' / IN.	CHECKED - WBL	REVISED -			SCALE: 1"=50'	SHEET NO. OF 25 SHEETS	STA. TO STA.	CONTRACT NO. 60H39	
	PLOT DATE = 4/28/2009	DATE - 4/22/2009	REVISED -			FED. ROAD DIST. NO. 1 ILLINOIS FED. AID PROJECT				