## STATE OF ILLINOIS

**DEPARTMENT OF TRANSPORTATION** 

**DIVISION OF HIGHWAYS** 

**DESIGN DESIGNATION:** 

FOR INDEX OF SHEETS, SEE SHEET NO. 2

SPEED LIMIT: 30 M.P.H. TO 50 M.P.H.

2007 ADT = 42,700

VILLAGE OF SUMMIT

PROJECT LOCATED IN THE

 $\circ$ 

0


 $\circ$ 

 $\circ$ 

## PROPOSED HIGHWAY PLANS


F.A.P. RTE. 373 IL. RTE. 171 (FIRST AVENUE & ARCHER AVENUE)
SECTION: 2009–053 RS
I–55 (STEVENSON EXPRESSWAY) TO IL. RTE. 43 (HARLEM AVENUE)
RESURFACING (3P)

COOK COUNTY C-91-611-09

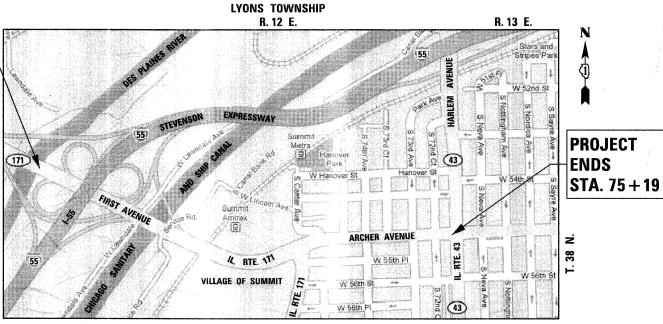

GROSS LENGTH OF PROJECT = 6,275 FEET = 1.188 MILES

NET LENGTH OF PROJECT = 4,858 FEET = 0.920 MILES

 


2009-053 RS

СООК

FED. ROAD DIST. NO. 1 ILLINOIS CONTRACT NO. 60H41



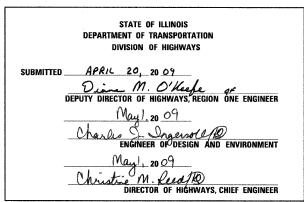

100' 200' 300' — 1" = 100'
0 10' 20' 30' — 1" = 10'
0 50' 100' — 1" = 50'
0 50' 100' — 1" = 40'
0 50' 100' — 1" = 30'

FULL SIZE PLANS HAVE BEEN PREPARED USING STANDARD ENGINEERING SCALES. REDUCED SIZED PLANS WILL NOT CONFORM TO STANDARD SCALES. IN MAKING MEASUREMENTS ON REDUCED PLANS. THE ABOVE SCALES MAY BE USED.

**PROJECT BEGINS** 

**PAVING OMISSION** 

**PAVING OMISSION** 

PAVING OMISSION STA. 36 + 20 TO

STA, 24 + 46 TO

STA. 32 + 65

STA. 16 + 91 TO STA. 20 + 41

STA. 12 + 44

J.U.L.I.E.
JOINT UTILITY LOCATING INFORMATION FOR EXCAVATORS
1-800-892-0123

DISTRICT ONE - PLAN PREP ENGINEER: KEN ENG (847) 705-4247

CONTRACT NO. 60H41



Birinder S. Sachdera BIRINDER S. SACHDEVA, P.E. EXPIRES: 11-30-2009

April 20,2009



CHRISTIAN-ROGE & ASSOCIATES, INC.
ENGINEERS - PLANNERS - SURVEYORS
211 W. WACKER DRIVE CHICAGO, IL. 60606
TELEPHONE: 312-372-2023

PRINTED BY THE AUTHORITY OF THE STATE OF ILLINOIS