STATE OF ILLINOIS
DEPARTMENT OF TRANSPORTATION

DIVISION OF HIGHWAYS


FOR INDEX OF SHEETS, SEE SHEET NO. 2

IMPROVEMENT LOCATED IN THE CITY OF CHICAGO

 \bigcirc

PROPOSED HIGHWAY PLANS

FAU ROUTE 1453 (CERMAK ROAD)
SECTION: 2001–144 RS
BRC RR TO KEDZIE AVENUE
RESURFACING
COOK COUNTY
C-91–451–01

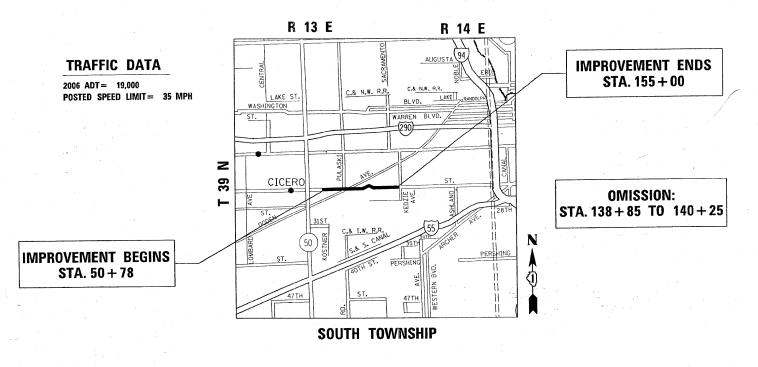

GROSS LENGTH OF IMPROVEMENT = 10,422 LIN. FT. = 1.97 MILES

NET LENGTH OF IMPROVEMENT = 10,282 LIN. FT. = 1.95 MILES

0 100' 200' 300' 1"= 100' 0 10' 20' 30' 1"= 10' 0 50' 100' 1"= 50' 0 50' 100' 1"= 40' 0 50' 100' 1"= 30'

FULL SIZE PLANS HAVE BEEN PREPARED USING STANDARD ENGINEERING SCALES. REDUCED SIZED PLANS WILL NOT CONFORM TO STANDARD SCALES. IN MAKING MEASUREMENTS ON REDUCED PLANS, THE ABOVE SCALES MAY BE USED.


J.U.L.I.E.
JOINT UTILITY LOCATION INFORMATION FOR EXCAVATION
1-800-892-0123
OR 811

PROJECT ENGINEER: DANIEL WILGREEN (847) 705–4240 PROJECT MANAGER: KEN ENG (847) 705–4247

CONTRACT NO. 62323

D-91-451-01



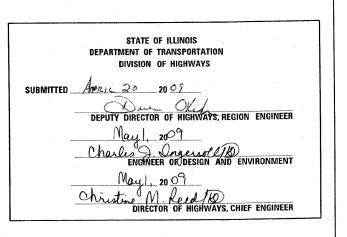

PRINTED BY THE AUTHORITY OF THE STATE OF ILLINOIS