STATE OF ILLINOIS


DEPARTMENT OF TRANSPORTATION

DIVISION OF HIGHWAYS

PROPOSED HIGHWAY PLANS

FAU ROUTE 3592 (BRAINARD AVE.) SECTION: (0707, 0707.1 & 0708) RS-11 S/O 130TH ST. TO N/O BURNHAM AVE. RESURFACING (3P)


> COOK COUNTY C-91-087-02

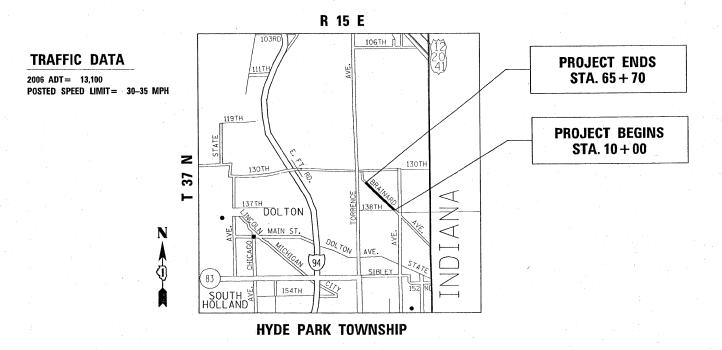

GROSS AND NET LENGTH OF PROJECT = 5,570 LIN. FT. = 1.05 MILES





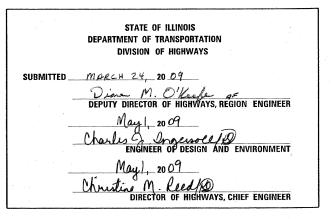

PRINTED BY THE AUTHORITY OF THE STATE OF ILLINOIS

FOR INDEX OF SHEETS, SEE SHEET NO. 2

PROJECT LOCATED IN THE CITY OF CHICAGO

0

0

0 100' 200' 300' 1" = 100' 0 50' 100' 1" = 50' 0 50' 100' 1" = 40' 0 50' 100' - 1" = 30' 0 50' 100' - 1" = 30'

FULL SIZE PLANS HAVE BEEN PREPARED USING STANDARD ENGINEERING SCALES. REDUCED SIZED PLANS WILL NOT CONFORM TO STANDARD SCALES. IN MAKING MEASUREMENTS ON REDUCED PLANS, THE ABOVE SCALES MAY BE USED.

J.U.L.I.E.
JOINT UTILITY LOCATION INFORMATION FOR EXCAVATION
1-800-892-0123
OR 811

PROJECT ENGINEER: DANIEL WILGREEN (847) 705–4240
PROJECT MANAGER: KEN ENG (847) 705–4247

CONTRACT NO. 62405