


- STRIPING LEGEND**
- ① 4" EDGE LINE - WHITE
 - ② 4" SKIP DASH CENTERLINE - YELLOW
 - ③ 4" SOLID CENTERLINE - YELLOW
 - ④ 4" DOUBLE - YELLOW
 - ⑤ 6" TURN LANE - WHITE
 - ⑥ LETTERS & SYMBOLS - WHITE
 - ⑦ 24" STOP BAR - WHITE
 - ⑧ 8" ISLAND OUTLINE - WHITE
 - ⑨ 12" DIAGONALS - YELLOW

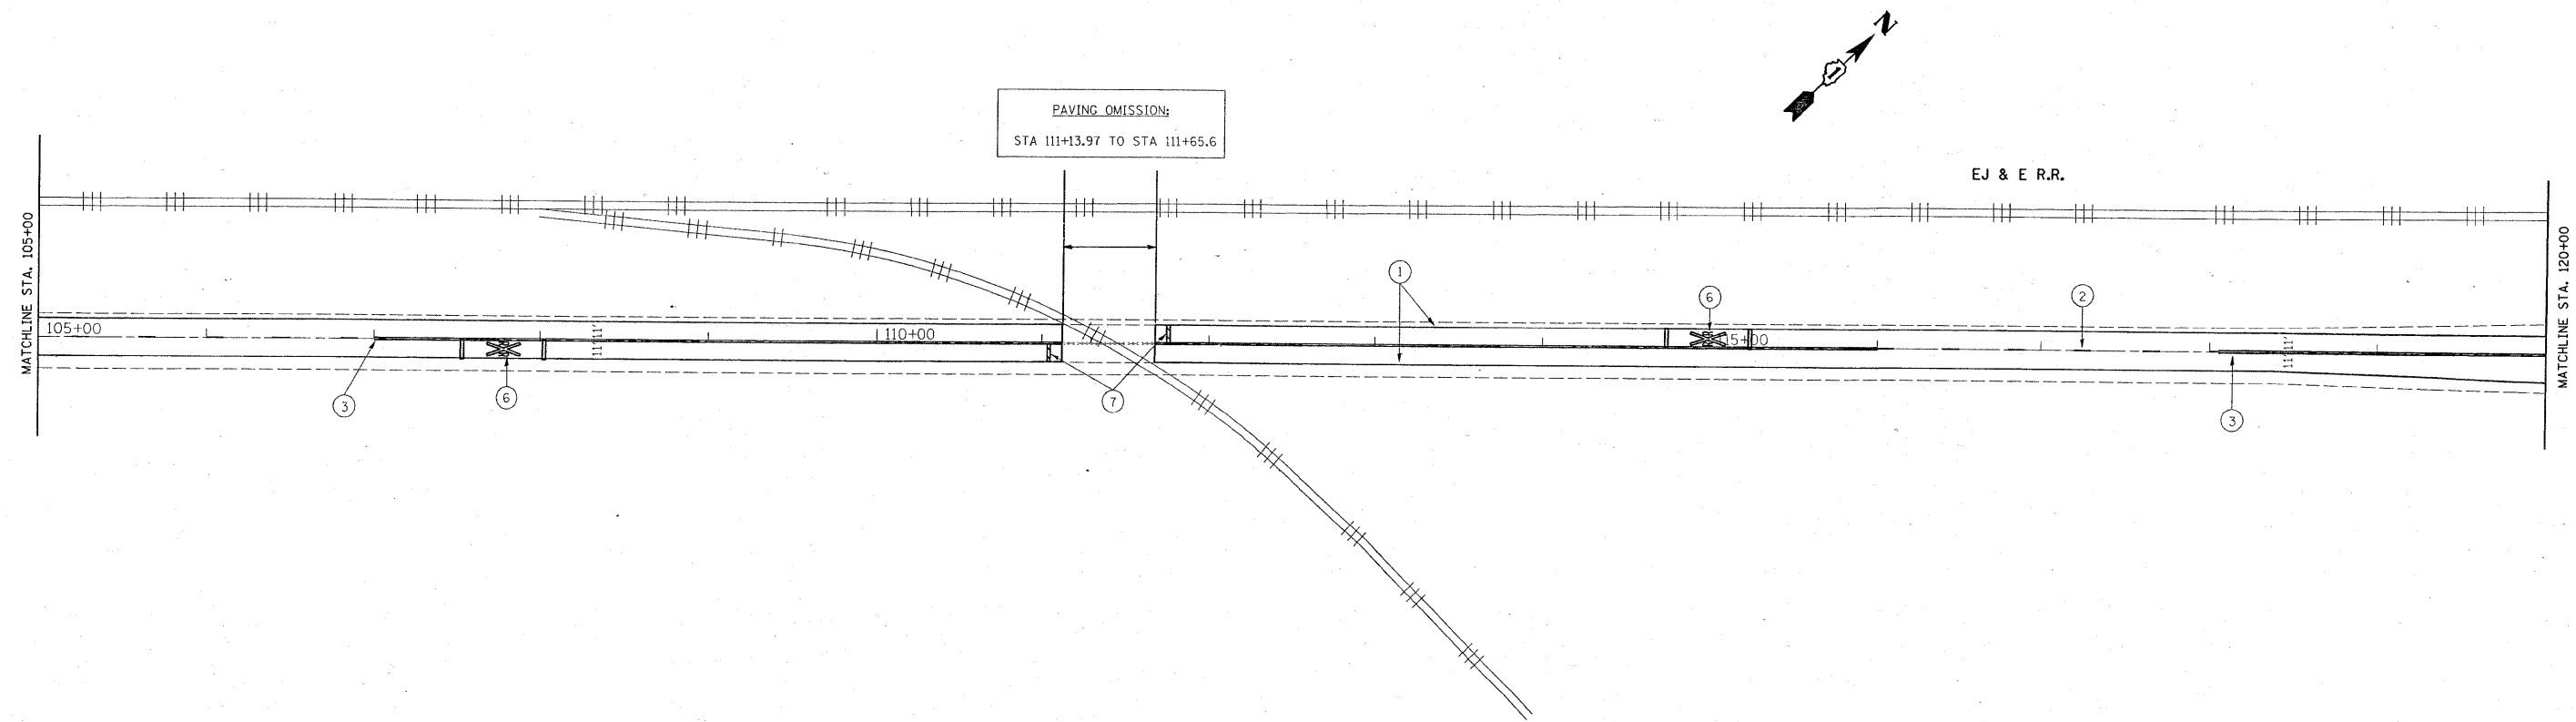

**STATE OF ILLINOIS
DEPARTMENT OF TRANSPORTATION**

**IL. RTE. 53 (FIRST ST. TO WILL COUNTY LINE)
ROADWAY PLAN**

FILE NAME =	USER NAME = mossse	DESIGNED -	REVISED -	SCALE: 1" = 50'	SHEET NO. OF SHEETS STA. 90+00.00 TO STA. 120+00.00	F.A. RTE.	SECTION	COUNTY	TOTAL SHEETS	SHEET NO.	
ca:\pw_work\PWIDOT\MOSSSE\10110419\sh_r.dwg	PLOT SCALE = 50:0.0000 "/> IN.	DRAWN -	REVISED -			846	5RS-2	WILL	31	8	
	PLOT DATE = 3/26/2009	CHECKED -	REVISED -			CONTRACT NO. 62648					
		DATE -	REVISED -			FED. ROAD DIST. NO. 1 ILLINOIS FED. AID PROJECT					