


- STRIPING LEGEND**
- ① 4" EDGE LINE - WHITE
 - ② 4" SKIP DASH CENTERLINE - YELLOW
 - ③ 4" SOLID CENTERLINE - YELLOW
 - ④ 4" DOUBLE - YELLOW
 - ⑤ 6" TURN LANE - WHITE
 - ⑥ LETTERS & SYMBOLS - WHITE
 - ⑦ 24" STOP BAR - WHITE
 - ⑧ 8" ISLAND OUTLINE - WHITE
 - ⑨ 12" DIAGONALS - YELLOW

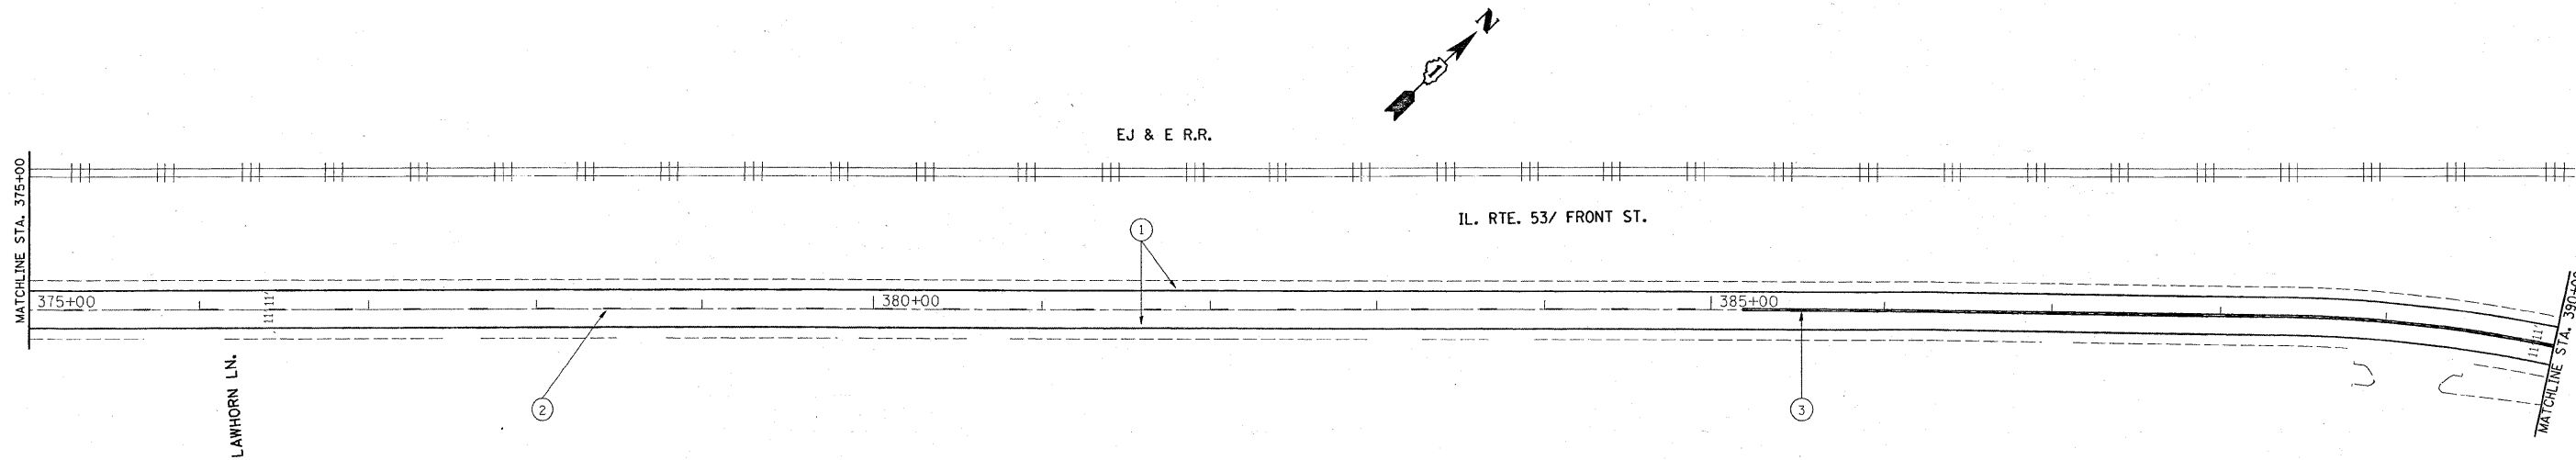

FILE NAME =	USER NAME = mossse	DESIGNED -	REVISED -	STATE OF ILLINOIS DEPARTMENT OF TRANSPORTATION	IL. RTE. 53 (FIRST ST. TO WILL COUNTY LINE) ROADWAY PLAN	F.A. RTE.	SECTION	COUNTY	TOTAL SHEETS	SHEET NO.
c:\pwork\PWIDOT\MOSSSE\d0110419\shurdj.dgn	DRAWN -	REVISED -	846			5RS-2	WILL	31	17	
PLOT SCALE = 50:0.0000 ' / IN.	CHECKED -	REVISED -	CONTRACT NO. 62648							
PLOT DATE = 3/26/2009	DATE -	REVISED -	FED. ROAD DIST. NO. 1 ILLINOIS FED. AID PROJECT							
					SCALE: 1" = 50'	SHEET NO. OF SHEETS		STA. 360+00.00 TO STA. 390+00.00		