


STA. 369+50 TO STA. 374+03

- (A) EXISTING PAVEMENT
- (B) EXISTING WIDENING
- (C) EXISTING CURB & GUTTER
- (D) EXISTING SHOULDER
- (E) PROPOSED HMA SURFACE REMOVAL 2"
- (F) PROPOSED HMA SURFACE COURSE, MIX "E", N70 2"
- (G) PROPOSED HMA SURFACE (SHOULDER) MIX "C", N50 2"
- (H) PROPOSED AGGREGATE SHOULDER, TYPE B (WEDGE)

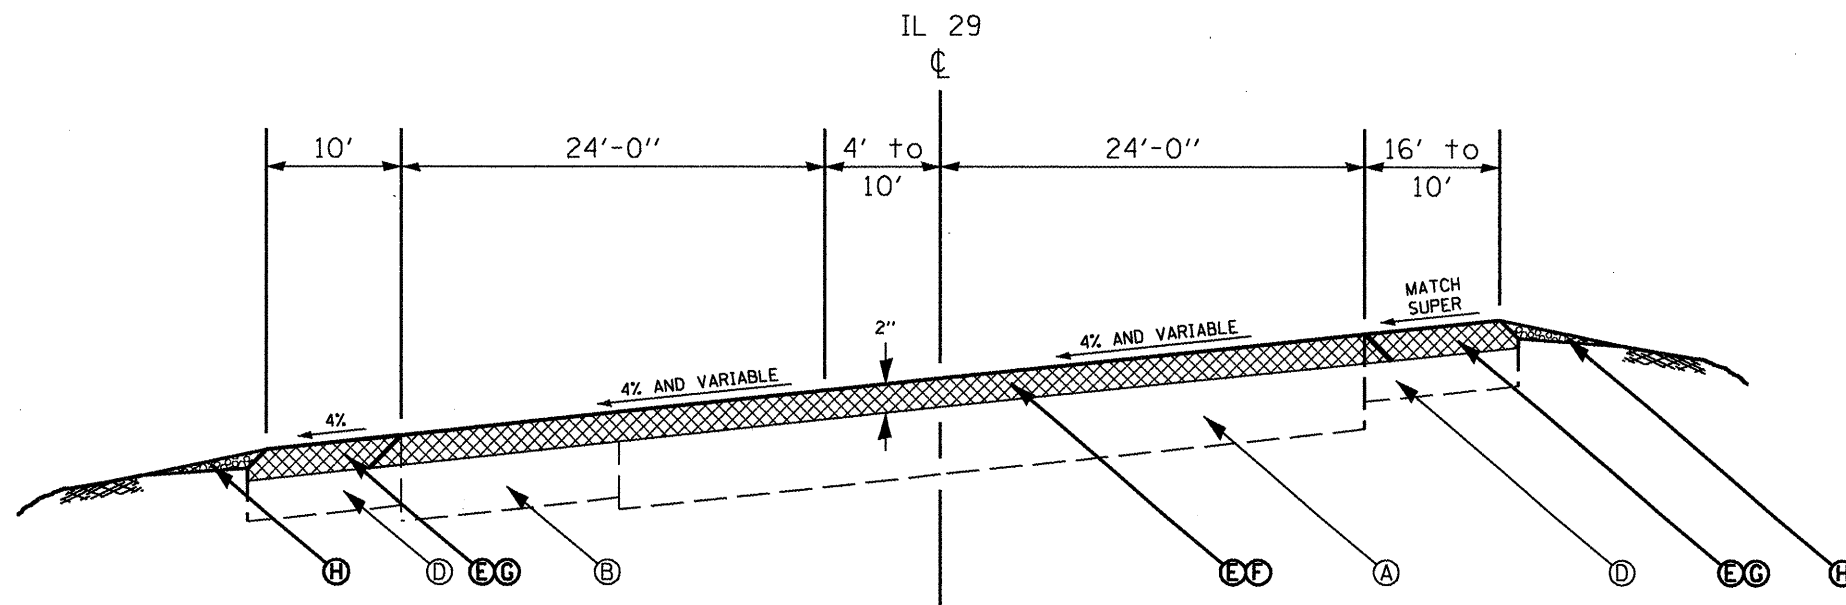

STA. 374+03 TO STA. 377+80

FILE NAME = masterplans.dgn	USER NAME = swisherdh	DESIGNED -	REVISED -	STATE OF ILLINOIS DEPARTMENT OF TRANSPORTATION	IL 29 TYPICAL SECTIONS		F.A.P. RTE.	SECTION	COUNTY	TOTAL SHEETS	SHEET NO.		
	PLOT SCALE = 40.0000' / IN.	DRAWN -	REVISED -				669/ 693	(10,151RS-5,9RS, 13RS-2,15RS-4	TAZEWELL	54	8		
	PLOT DATE = 4/10/2009	CHECKED -	REVISED -				SHEET NO. 2 OF 4 SHEETS			STA. 369+50 TO STA. 377+80	CONTRACT NO. 68892		
	DATE -	REVISED -	ILLINOIS FED. AID PROJECT										