


F.A.R. RTE.	SECTION	COUNTY	TOTAL SHEETS	SHEET NO.
.693	*	IAZEWELL	54	40
STA. _____		TO STA. _____		
FED. ROAD DIST. NO. _____		ILLINOIS FED. AID PROJECT		
*10, 15RS-5, 9RS, 13RS-2, 15RS-4				
CONTRACT NO. 68892				

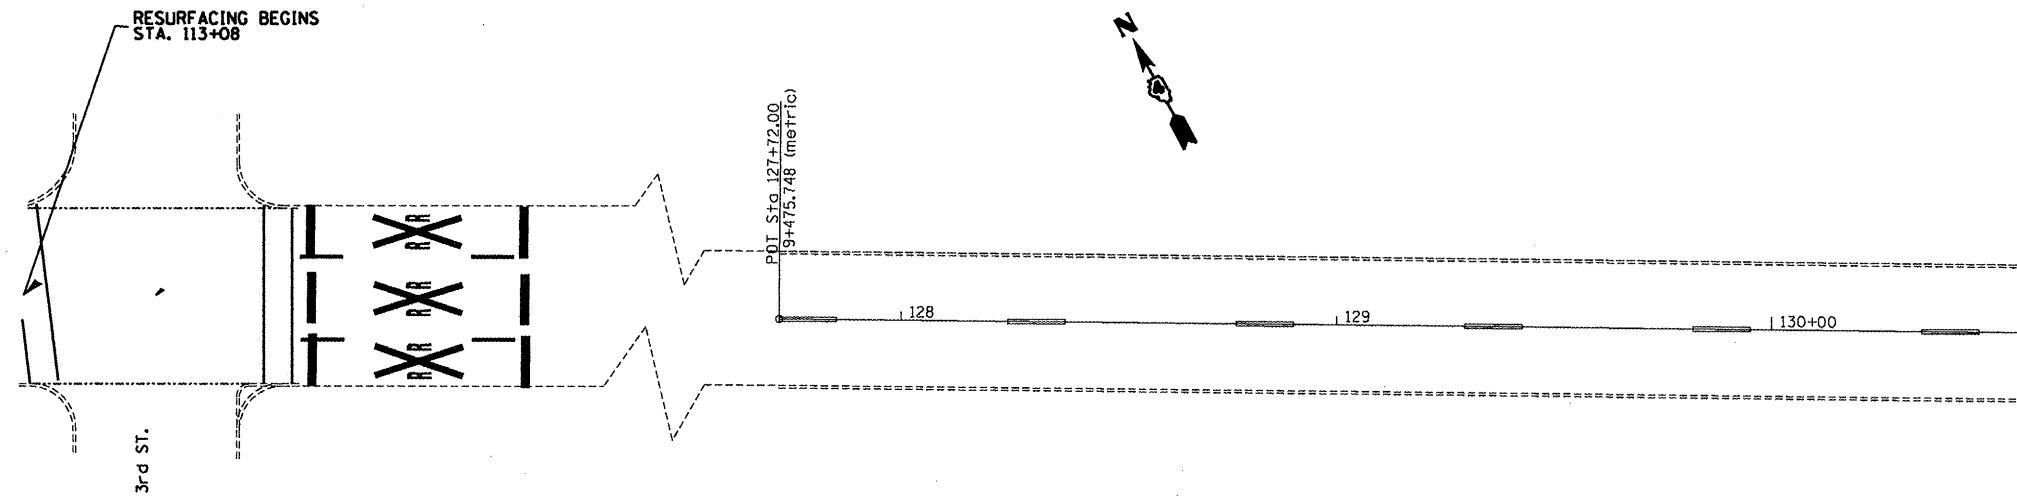

PAVEMENT MARKING LEGEND

① 100 (4) SOLID (YELLOW)

② 100 (4) SOLID (WHITE)

③ 2-150 (6) CROSSWALK @ min. 2 m (6.5') c.c. (WHITE)

④ 2-200 (8) CROSSWALK @ min. 2 m (6.5') c.c. (WHITE)

④ 150 (6) SKIP DASH (WHITE)

⑤ 200 (8) SOLID (WHITE)

⑥ 300 (12) DIAGONAL (WHITE)

⑦ 600 (24) STOP BAR (WHITE)

⑧ LETTERS AND ARROWS

⑨ 100 (4) SKIP DASH (YELLOW)

⑩ 300 (12) DIAGONAL (YELLOW)

⑪ 100 (4) DOUBLE (YELLOW)

⑫ 400 (16) SOLID (WHITE)

RAISED REFLECTIVE PAVEMENT MARKERS (RRPM)

① ONE-WAY CRYSTAL MARKER AT 24.38 m(80') CENTERS

② ONE-WAY CRYSTAL MARKER AT 12.19 m(40') CENTERS

③ ONE-WAY CRYSTAL MARKER AT 6.10 m(20') CENTERS

④ ONE-WAY AMBER MARKER AT 12.19 m(40') CENTERS

⑤ TWO-WAY AMBER MARKER AT 12.19 m(40') CENTERS

⑥ ONE-WAY CRYSTAL MARKER

⑦ ONE-WAY AMBER MARKER

DELINEATORS

▬ DELINEATOR WITH TWO AMBER REFLECTORS

▬ DELINEATOR WITH THREE AMBER REFLECTORS


All dimensions are in millimeters (inches) unless otherwise shown.

RESURFACING LEGEND

----- RESURFACING LIMITS

▶ ONE WAY YELLOW R.R.P.M.

▶ ONE WAY WHITE R.R.P.M.

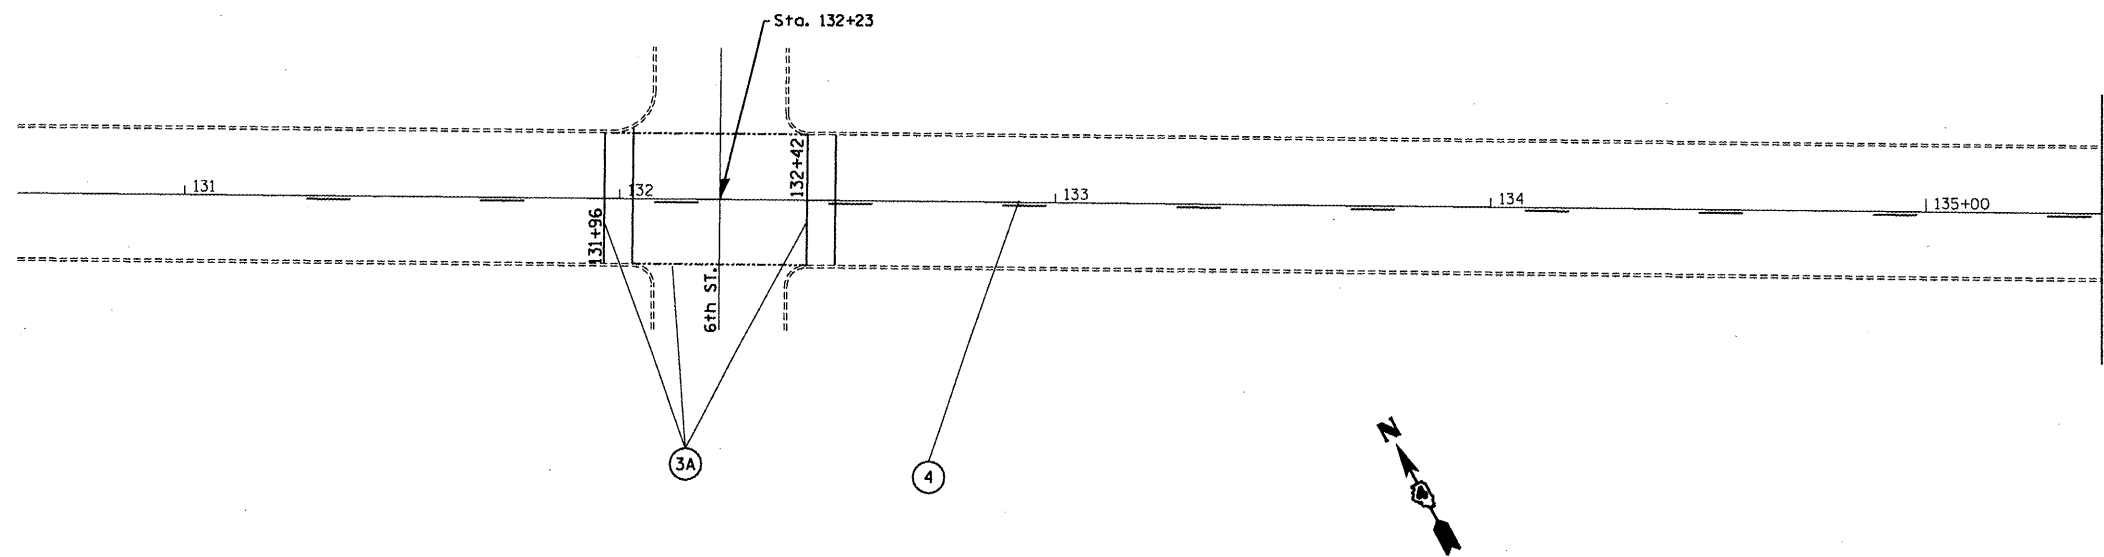

\$\$\$DATE\$\$\$
DDN-ONLY

REVISIONS	
NAME	DATE

ILLINOIS DEPARTMENT OF TRANSPORTATION
**PAVEMENT MARKING
 DETAILS &
 RESURFACING LIMITS**
 ANN ELIZA STA. 113+08 TO STA. 135+40
 DRAWN BY _____
 CHECKED BY _____
 DATE _____