


F.A.P. RTE.	SECTION	COUNTY	TOTAL SHEETS	SHEET NO.
323	(149,150)RS-3	EDGAR	83	39
STA.		TO STA.		
FED. ROAD DIST. NO.	ILLINOIS	FED. AID PROJECT		

DETAIL OF POROUS GRANULAR BACKFILL PAY LIMITS CULVERT NO. 1, STATION 1701+41.00 S.N. 023-2017

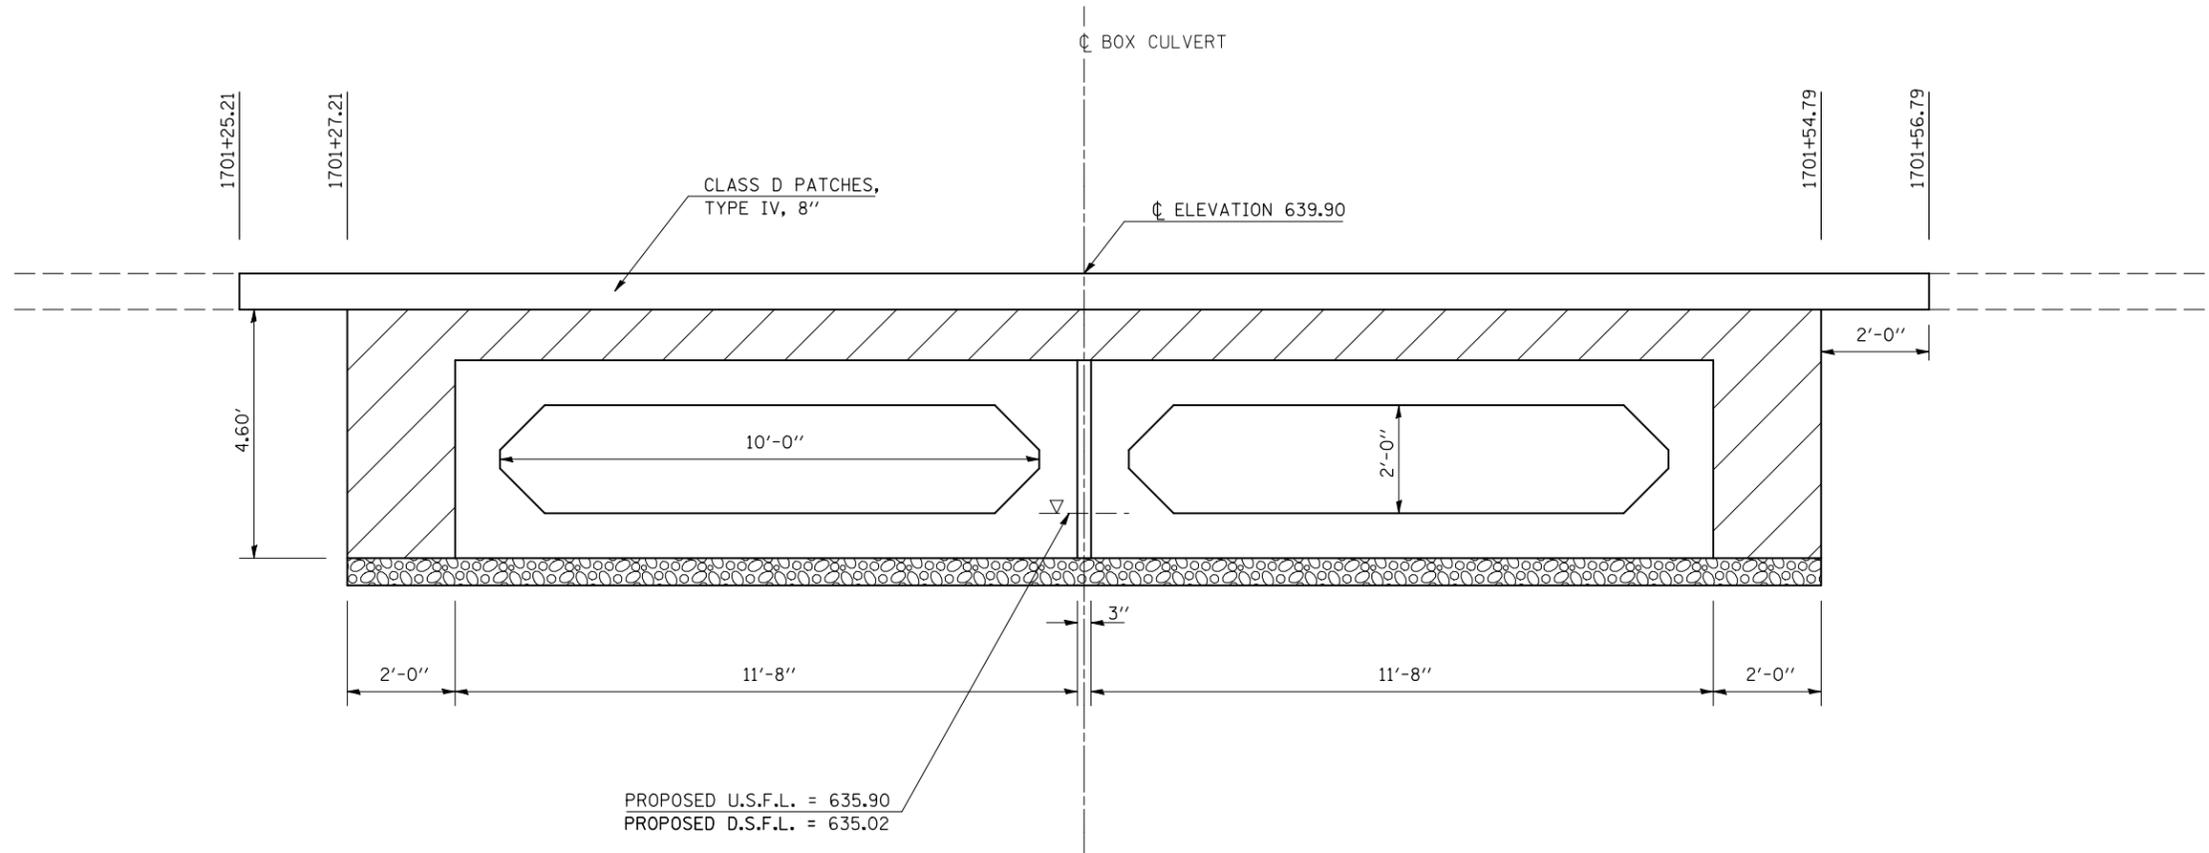

DRAWING NOT TO SCALE.

LEGEND	
	POROUS GRANULAR BACKFILL
	BOX CULVERT BEDDING (CA-7 OR CA-11)

DETAIL NOTE(S):

- ① Porous Granular Backfill shall extend 2 ft. beyond the aggregate shoulder.
- ② Work shown in detail shall be done according to the applicable portions of article 209 and article 540 of the Standard Specifications.
- ③ The area to be excavated for the proposed box culvert shall be measured and paid for at the contract unit price per cubic yard for STRUCTURE EXCAVATION.
- ④ This work shall be paid for at the contract unit price per cubic yard for POROUS GRANULAR BACKFILL.
- ⑤ SPACE BETWEEN BOXES SHALL BE FILLED ACCORDING TO ARTICLE 540.06 AND SHALL NOT BE PAID FOR SEPERATELY, BUT SHALL BE CONSIDERED INCIDENTAL TO THE VARIOUS PAY ITEMS ASSOCIATED WITH BOX CULVERT CONSTRUCTION.

SHEET 5 OF 7

ILLINOIS DEPARTMENT OF TRANSPORTATION
**DETAIL OF POROUS GRANULAR BACKFILL
PAY LIMITS - S.N. 023-2017**
FAP ROUTE 323 (US 36)
SECTION (149,150)RS-3
EDGAR COUNTY

SCALE: NOT TO SCALE DRAWN BY: JMS
DATE: 08/04/2008 CHECKED BY: