
**GUARDRAIL DETAILS** 

CONTRACT NO. 70113 COUNTY EDGAR TO STA. FED. ROAD DIST. NO. ILLINOIS FED. AID PROJECT

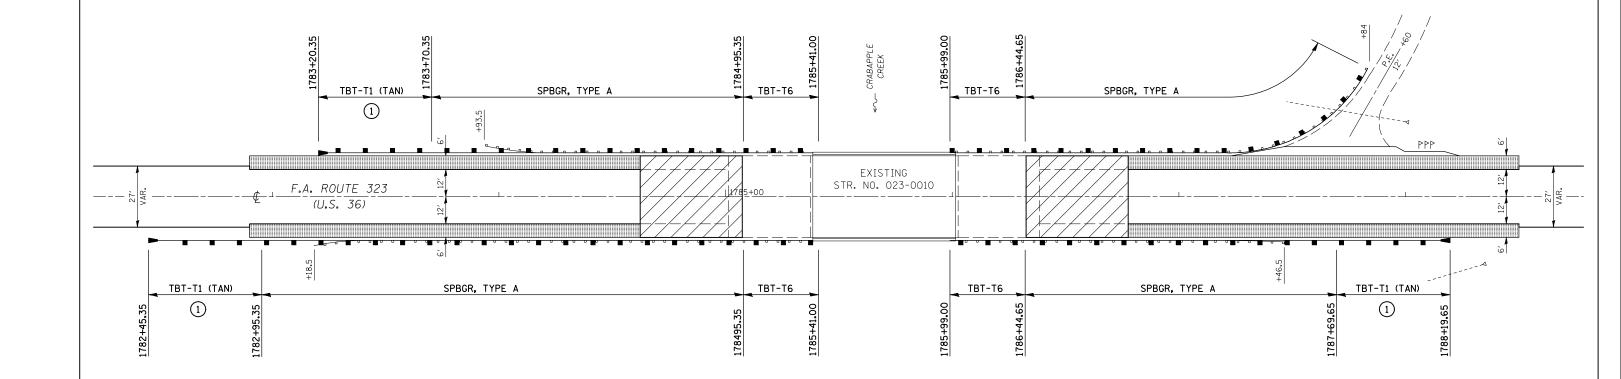




PLAN NOTES

- 1 SHOULDER WIDENING FOR TYPE 1 (SPL) TERMINAL SHALL BE CONSTRUCTED PRIOR TO PLACEMENT OF THE NEW GUARDRAIL AND TERMINALS.
- 2 THE VARIOUS GUARDRAIL PAY ITEMS REPRESENT THE BEST INFORMATION AVAILABLE AT THE TIME OF COMPLETION OF THE PLANS FOR LETTING. VARIATIONS IN LOCATIONS AND LENGTHS MAY OCCUR.

SHEET 1 OF 3

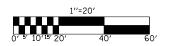

ILLINOIS DEPARTMENT OF TRANSPORTATION

## **GUARDRAIL DETAILS**

FAP ROUTE 323 (US 36) SECTION (149,150)RS-3 EDGAR COUNTY

SCALE: 1" = 20' DATE: 06/09/2006

MILLING TRANSITION

SHOULDERS

DRAWN BY: CADD