


F.A.P. RTE.	SECTION	COUNTY	TOTAL SHEETS	SHEET NO.
323	(149,150)RS-3	EDGAR	83	58

DETAIL OF HMA SURFACE REMOVAL – BUTT JOINT

STATION 1681+95.00 TO STATION 1682+40.00
 STATION 2081+30.87 TO STATION 2081+75.87

NOTE:
 AREA OF MILLING TRANSITION SHALL BE INCLUDED IN CONTRACT UNIT PRICE FOR THE HOT-MIX ASPHALT SURFACE REMOVAL - 1/2". NO ADDITIONAL COMPENSATION SHALL BE ALLOWED.

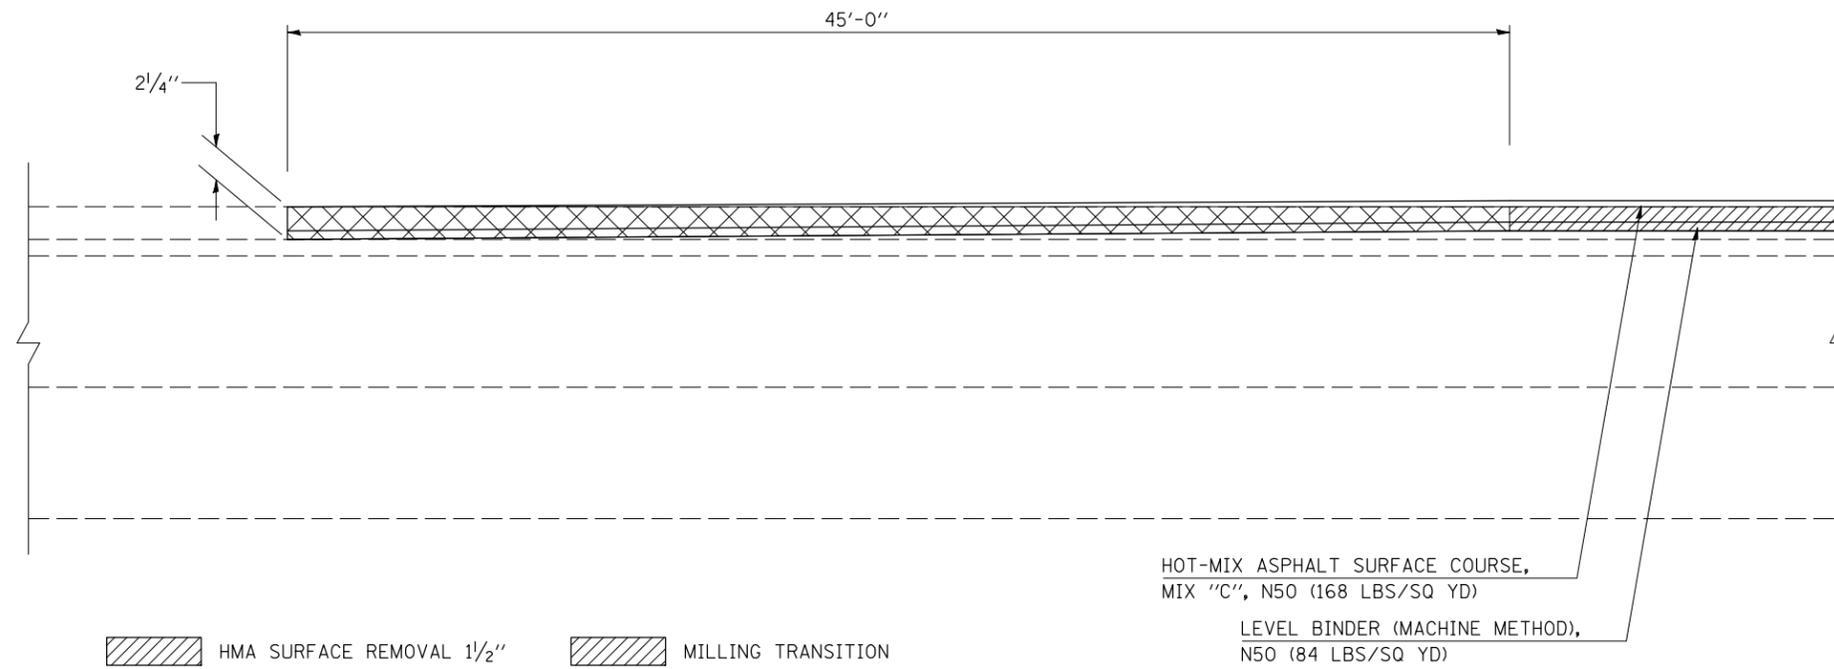

DETAIL OF HMA SURFACE REMOVAL – BUTT JOINT AT STRUCTURES

- S. N. 023-0010 STATION 1784+62.35 TO STATION 1785+07.35
- S. N. 023-0010 STATION 1786+32.63 TO STATION 1786+77.63
- S. N. 023-0025 STATION 1944+20.00 TO STATION 1944+65.00
- S. N. 023-0025 STATION 1945+91.80 TO STATION 1946+36.80
- S. N. 023-0030 STATION 2027+21.58 TO STATION 2027+66.58
- S. N. 023-0030 STATION 2028+59.42 TO STATION 2029+04.42

NOTE:
 AREA OF MILLING TRANSITION SHALL BE INCLUDED IN CONTRACT UNIT PRICE FOR THE HOT-MIX ASPHALT SURFACE REMOVAL - 1/2". NO ADDITIONAL COMPENSATION SHALL BE ALLOWED.

