


# PROPOSED TYPICAL CROSS SECTION ⑤

STATION	TO	STATION
③ 1661+39.20		1658+32.57 (BK)=1658+28.53 (AH)
1658+28.53		1565+44.00

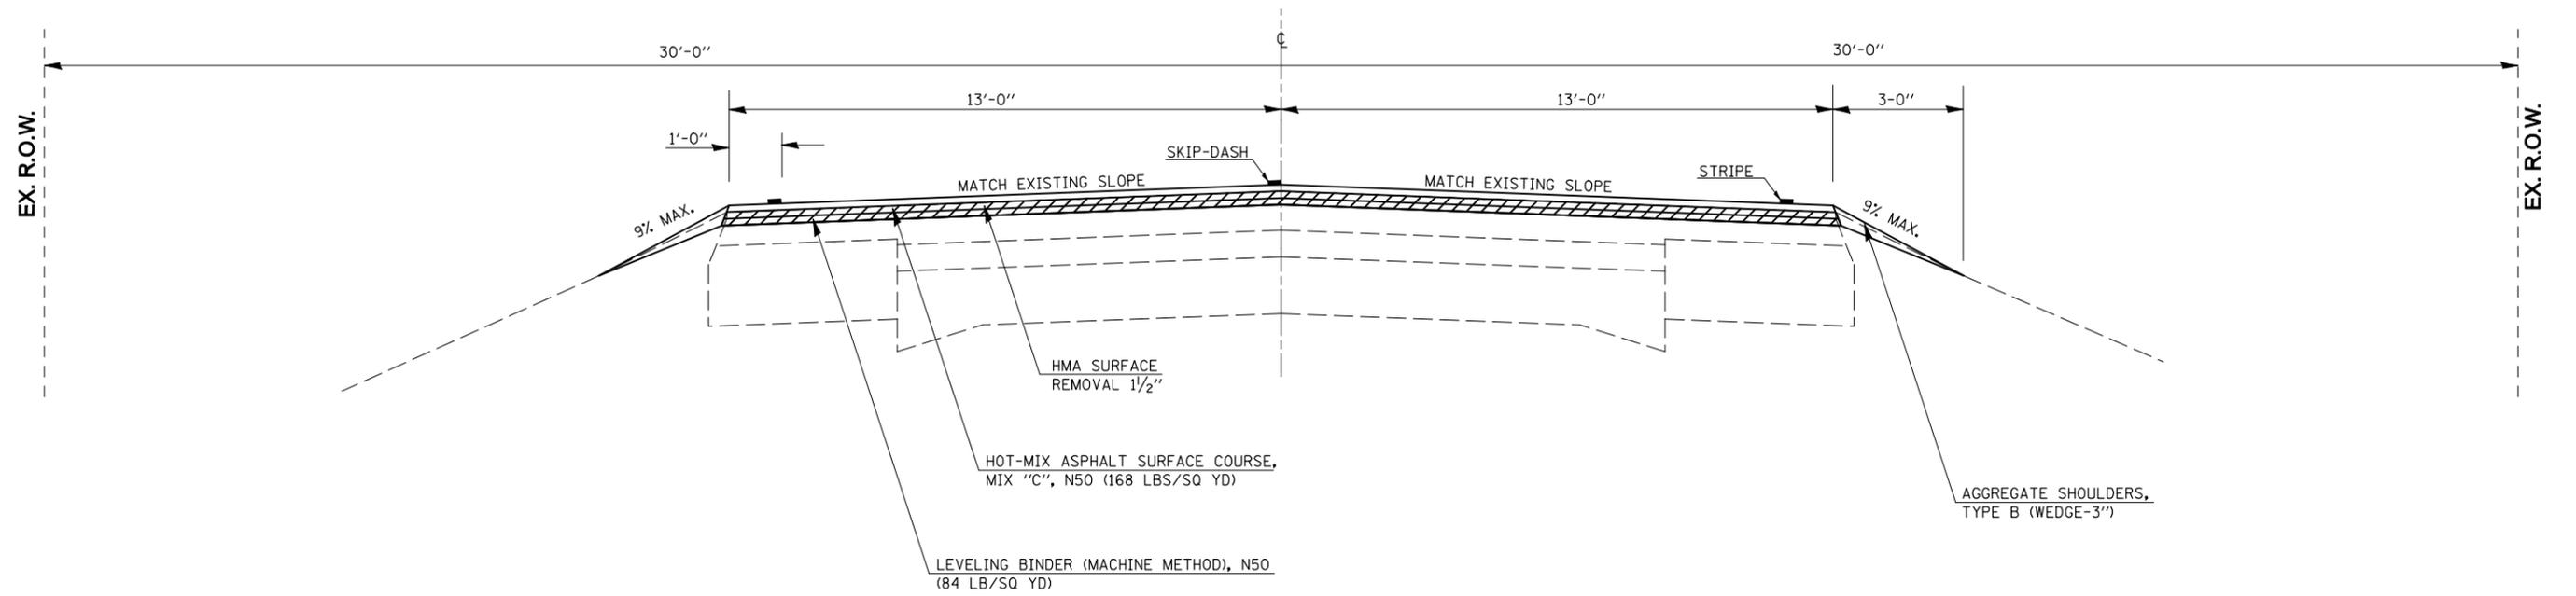

FILE NAME =	USER NAME = carrollrt	DESIGNED -	REVISED -
ct:\pwork\pwork\CARROLLRT\d0104712\70509\typicals.dgn		DRAWN -	REVISED -
PLOT SCALE = 40.0000' / IN.		CHECKED -	REVISED -
PLOT DATE = 4/3/2009		DATE -	REVISED -

**STATE OF ILLINOIS  
DEPARTMENT OF TRANSPORTATION**

**PROPOSED TYPICAL CROSS SECTIONS**

SCALE: SHEET NO. OF SHEETS STA. TO STA.

F.A.P. RTE.	SECTION	COUNTY	TOTAL SHEETS	SHEET NO.
693	(21,22)R,RS-1	MCLEAN	105	12
CONTRACT NO. 70509				
FED. ROAD DIST. NO. ILLINOIS FED. AID PROJECT				