


DETAIL OF POROUS GRANULAR BACKFILL S.N. 057-8213 AT STA. 1741+62.00

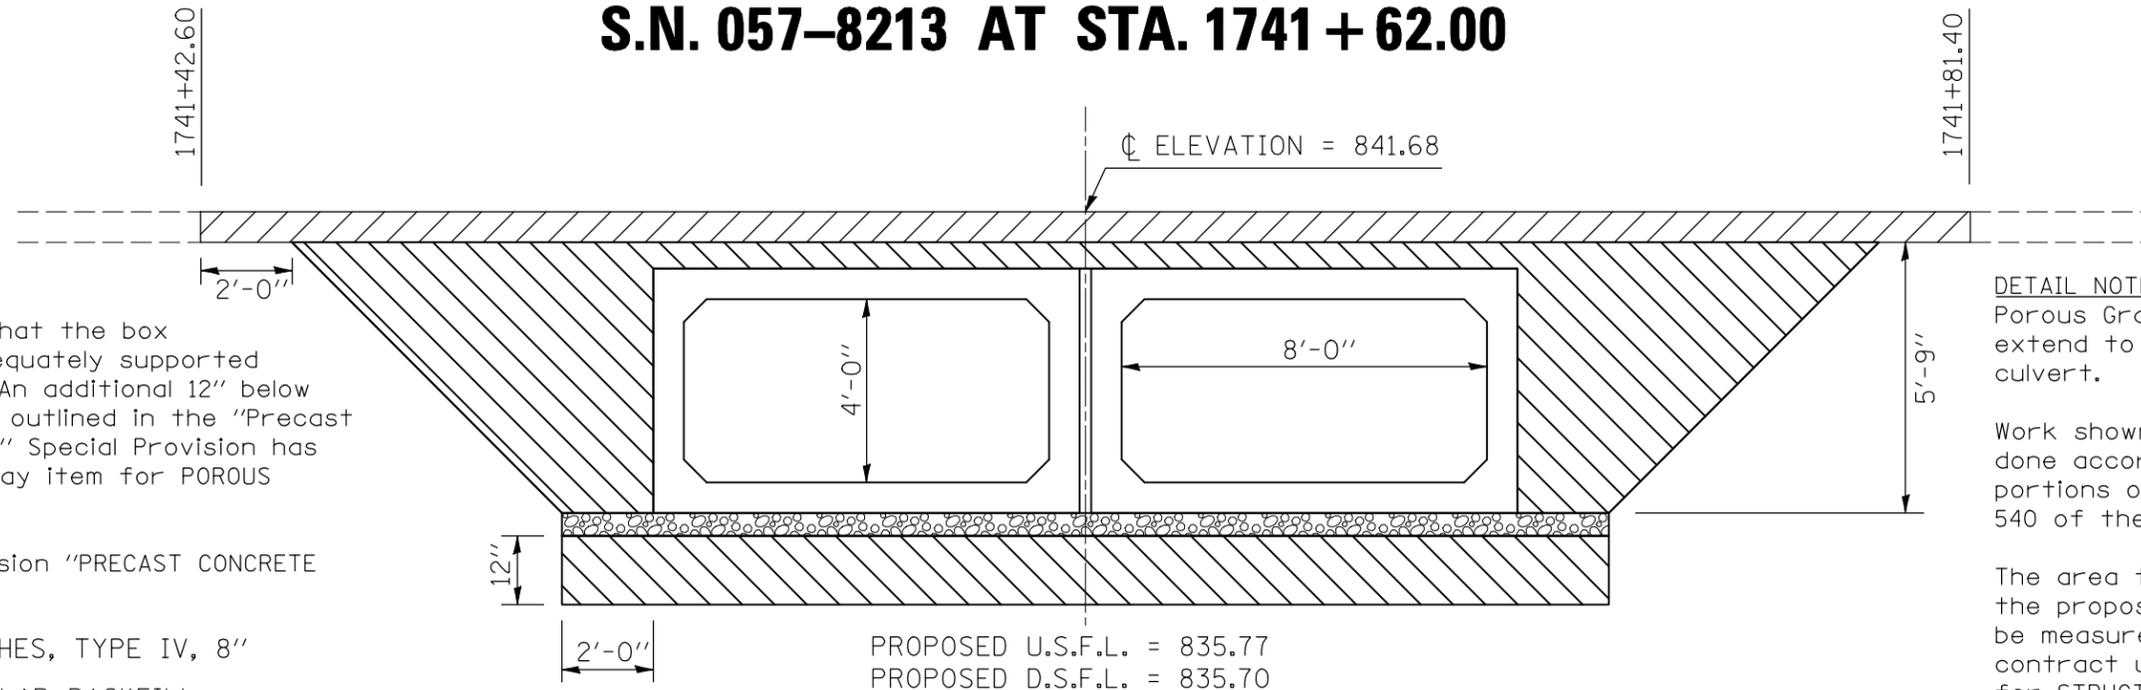

NOTE:

Soil borings indicate that the box culvert will not be adequately supported by the existing soil. An additional 12" below the typical 6" that is outlined in the "Precast Concrete Box Culverts" Special Provision has been included in the pay item for POROUS GRANULAR BACKFILL.

See the Special Provision "PRECAST CONCRETE BOX CULVERTS"

- CLASS D PATCHES, TYPE IV, 8"
- POROUS GRANULAR BACKFILL
- BOX CULVERT BEDDING (CA-7 OR CA-11)
(INCLUDED IN PAY ITEM FOR PRECAST CONCRETE BOX CULVERT)

DETAIL NOTE:


Porous Granular Backfill shall extend to the end of the box culvert.

Work shown in detail shall be done according to the applicable portions of article 209 and article 540 of the Standard Specifications.

The area to be excavated for the proposed box culvert shall be measured and paid for at the contract unit price per cubic yard for STRUCTURE EXCAVATION.

This work shall be paid for at the contract unit price per cubic yard for POROUS GRANULAR BACKFILL

DETAIL OF POROUS GRANULAR BACKFILL S.N. 057-2046 AT STA. 1955+65.00

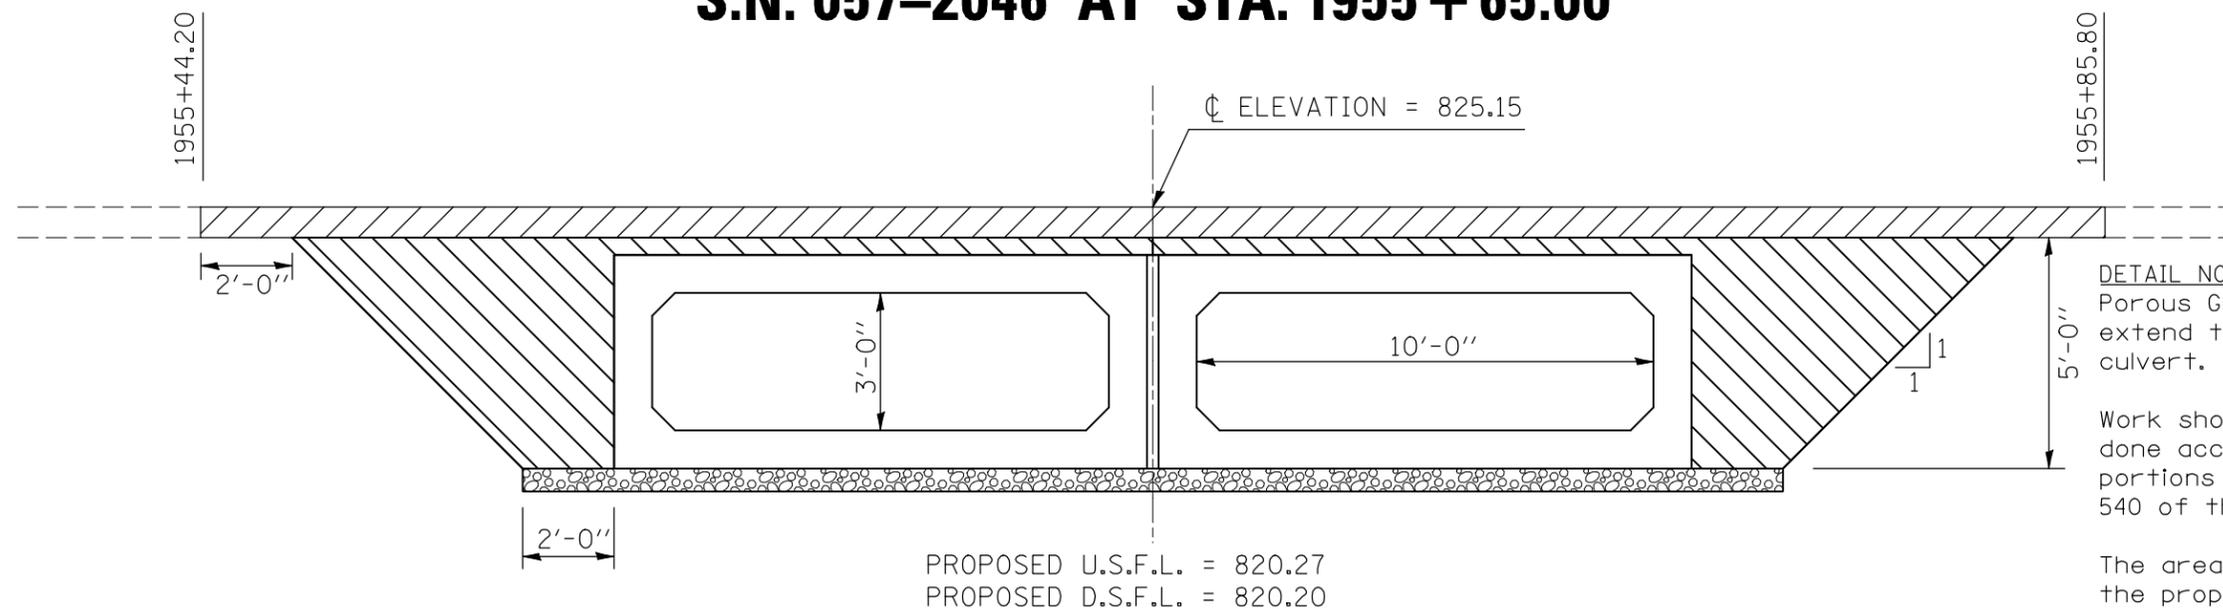

- CLASS D PATCHES, TYPE IV, 8"
- POROUS GRANULAR BACKFILL
- BOX CULVERT BEDDING (CA-7 OR CA-11)
(INCLUDED IN PAY ITEM FOR PRECAST CONCRETE BOX CULVERT)

DETAIL NOTE:

Porous Granular Backfill shall extend to the end of the box culvert.

Work shown in detail shall be done according to the applicable portions of article 209 and article 540 of the Standard Specifications.

The area to be excavated for the proposed box culvert shall be measured and paid for at the contract unit price per cubic yard for STRUCTURE EXCAVATION.

This work shall be paid for at the contract unit price per cubic yard for POROUS GRANULAR BACKFILL

| | | | | | | | | | | | |
|--|-----------------------|------------|-----------|---|--|---|---------------|--------|--------------|-----------|--|
| FILE NAME = | USER NAME = carrollrt | DESIGNED - | REVISED - | STATE OF ILLINOIS DEPARTMENT OF TRANSPORTATION | DETAIL OF POROUS GRANULAR BACKFILL PROPOSED S.N. 057-8213 & S.N. 057-2046 | F.A.P. RTE. | SECTION | COUNTY | TOTAL SHEETS | SHEET NO. | |
| ct:\pwork\pwork\PWIDOT\CARROLLRT\d0104712\70599Details.dgn | | DRAWN - | REVISED - | | | 693 | (21,22)R,RS-1 | MCLEAN | 105 | 32 | |
| PLOT SCALE = 40.0000' / IN. | | CHECKED - | REVISED - | | | CONTRACT NO. 70509 | | | | | |
| PLOT DATE = 4/3/2009 | | DATE - | REVISED - | | | FED. ROAD DIST. NO. ILLINOIS FED. AID PROJECT | | | | | |