


# DETAIL OF POROUS GRANULAR BACKFILL S.N. 057-2045 AT STA. 1962+55.00

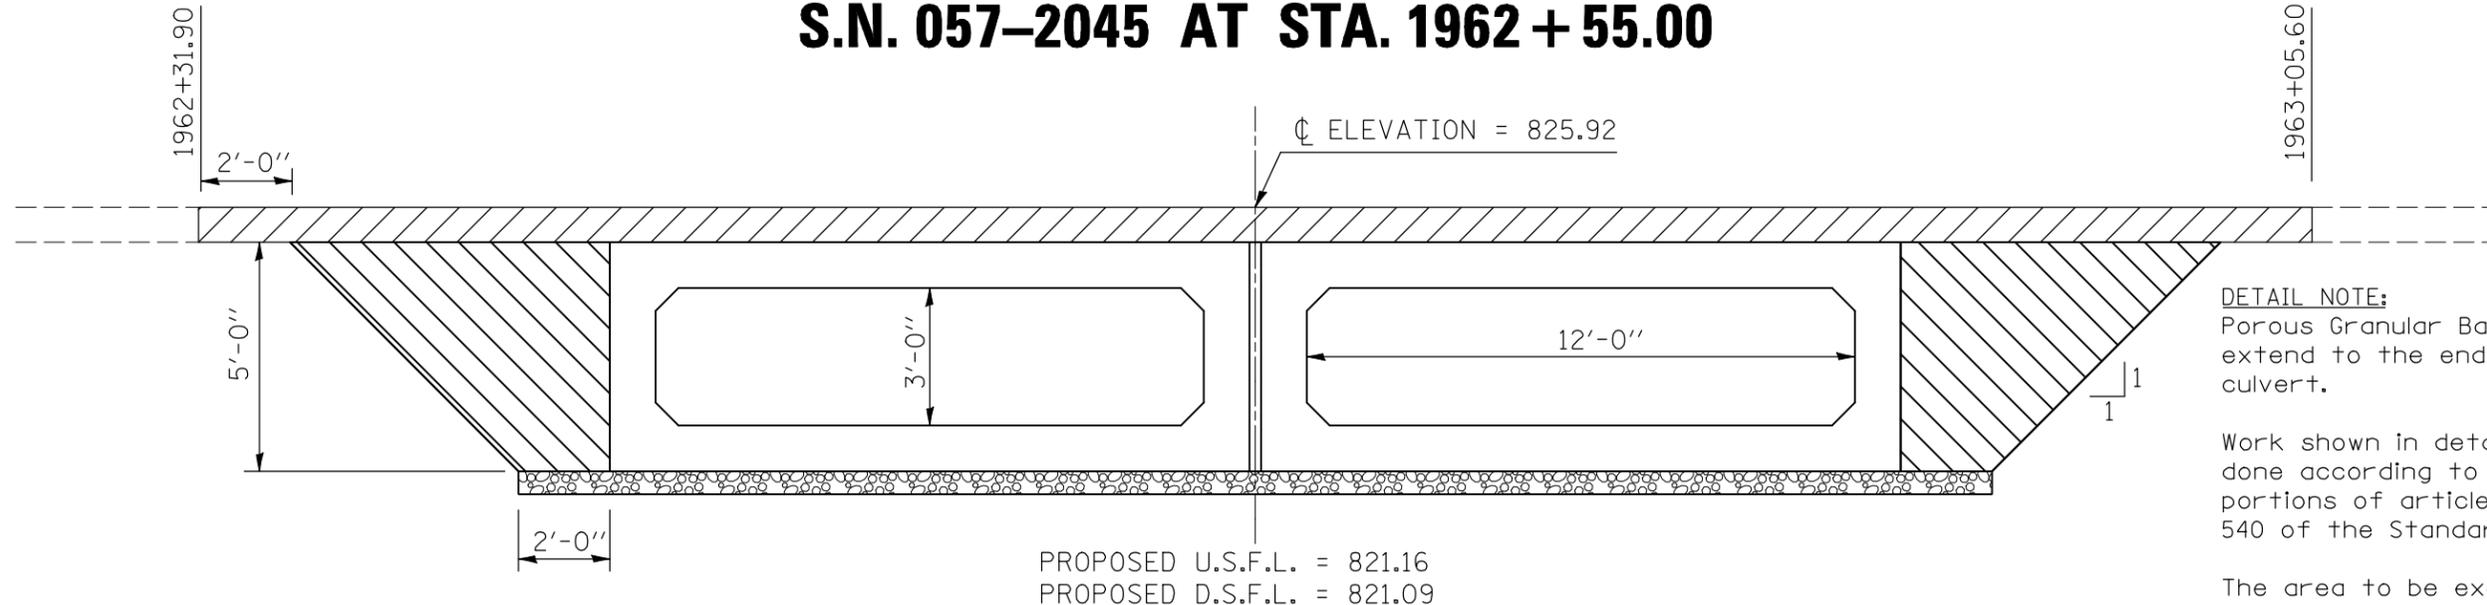

**DETAIL NOTE:**  
 Porous Granular Backfill shall extend to the end of the box culvert.


Work shown in detail shall be done according to the applicable portions of article 209 and article 540 of the Standard Specifications.

The area to be excavated for the proposed box culvert shall be measured and paid for at the contract unit price per cubic yard for STRUCTURE EXCAVATION.

This work shall be paid for at the contract unit price per cubic yard for POROUS GRANULAR BACKFILL

- CLASS D PATCHES, TYPE IV, 8"
- POROUS GRANULAR BACKFILL
- BOX CULVERT BEDDING (CA-7 OR CA-11)  
(INCLUDED IN PAY ITEM FOR PRECAST CONCRETE BOX CULVERT)

# DETAIL OF POROUS GRANULAR BACKFILL S.N. 057-8212 AT STA. 1981+21.00

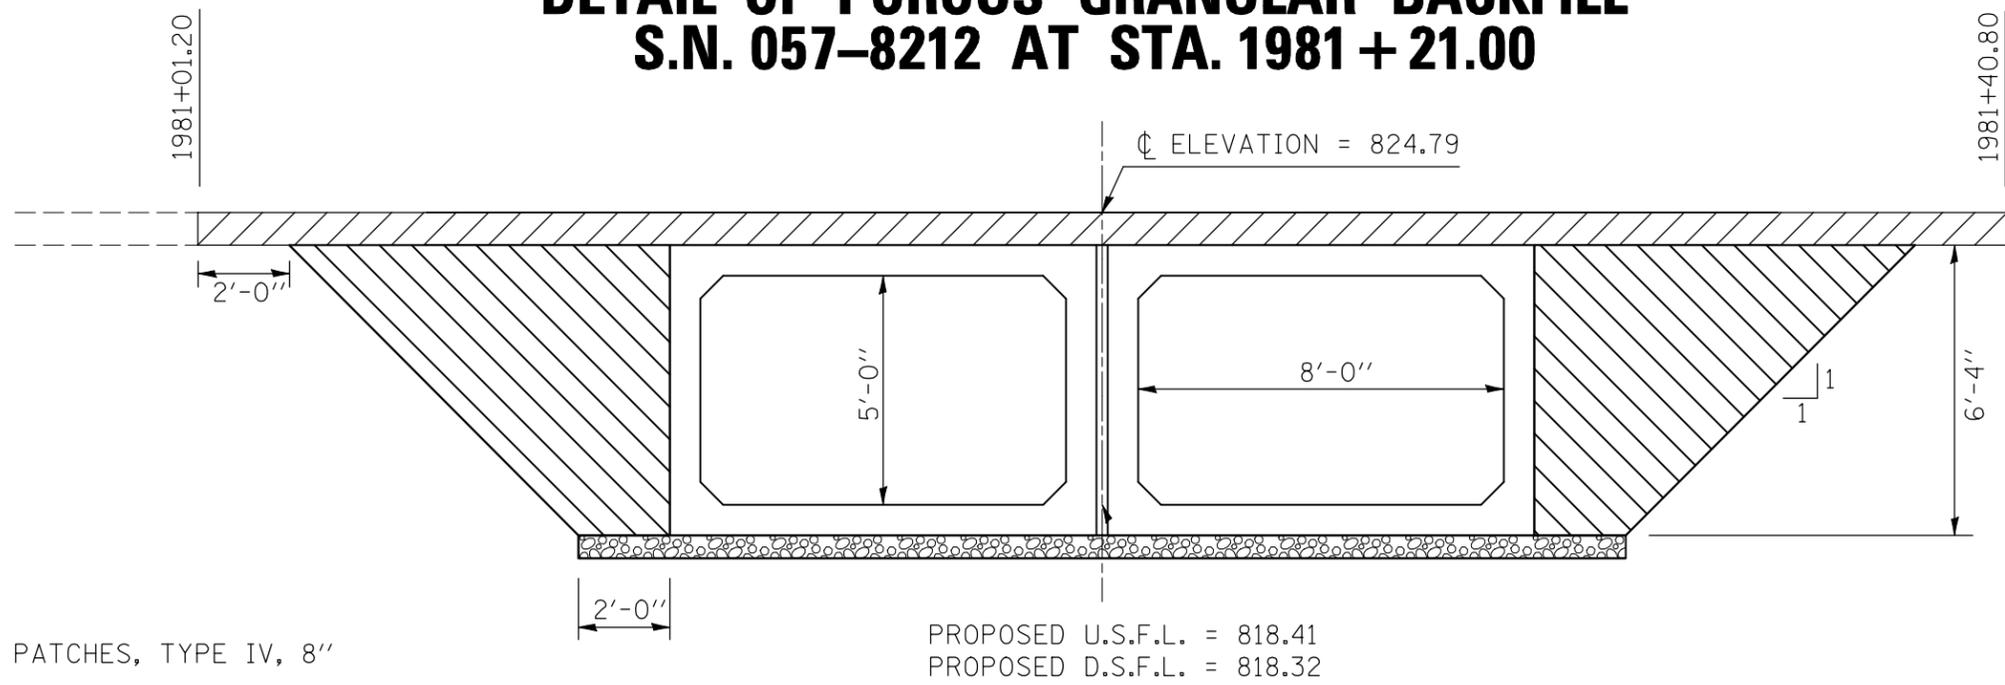

**DETAIL NOTE:**  
 Porous Granular Backfill shall extend to the end of the box culvert.

Work shown in detail shall be done according to the applicable portions of article 209 and article 540 of the Standard Specifications.

The area to be excavated for the proposed box culvert shall be measured and paid for at the contract unit price per cubic yard for STRUCTURE EXCAVATION.

This work shall be paid for at the contract unit price per cubic yard for POROUS GRANULAR BACKFILL

- CLASS D PATCHES, TYPE IV, 8"
- POROUS GRANULAR BACKFILL
- BOX CULVERT BEDDING (CA-7 OR CA-11)  
(INCLUDED IN PAY ITEM FOR PRECAST CONCRETE BOX CULVERT)

FILE NAME =	USER NAME = carrollrt	DESIGNED -	REVISED -	<b>STATE OF ILLINOIS DEPARTMENT OF TRANSPORTATION</b>	<b>DETAIL OF POROUS GRANULAR BACKFILL PROPOSED S.N. 057-8212 &amp; S.N. 057-2045</b>	F.A.P. RTE.	SECTION	COUNTY	TOTAL SHEETS	SHEET NO.	
ct:\pw\work\PWIDOT\CARROLLRT\d0104712\70509Details.dgn		DRAWN -	REVISED -			693	(21,22)R,RS-1	MCLEAN	105	33	
PLOT SCALE = 40.0000 ' / IN.		CHECKED -	REVISED -			CONTRACT NO. 70509					
PLOT DATE = 4/3/2009		DATE -	REVISED -			FED. ROAD DIST. NO. ILLINOIS FED. AID PROJECT					