


VILLAGE OF HUME

EXISTING TYPICAL CROSS SECTION ③


STATION TO STATION
1135+25.00 1144+54.00

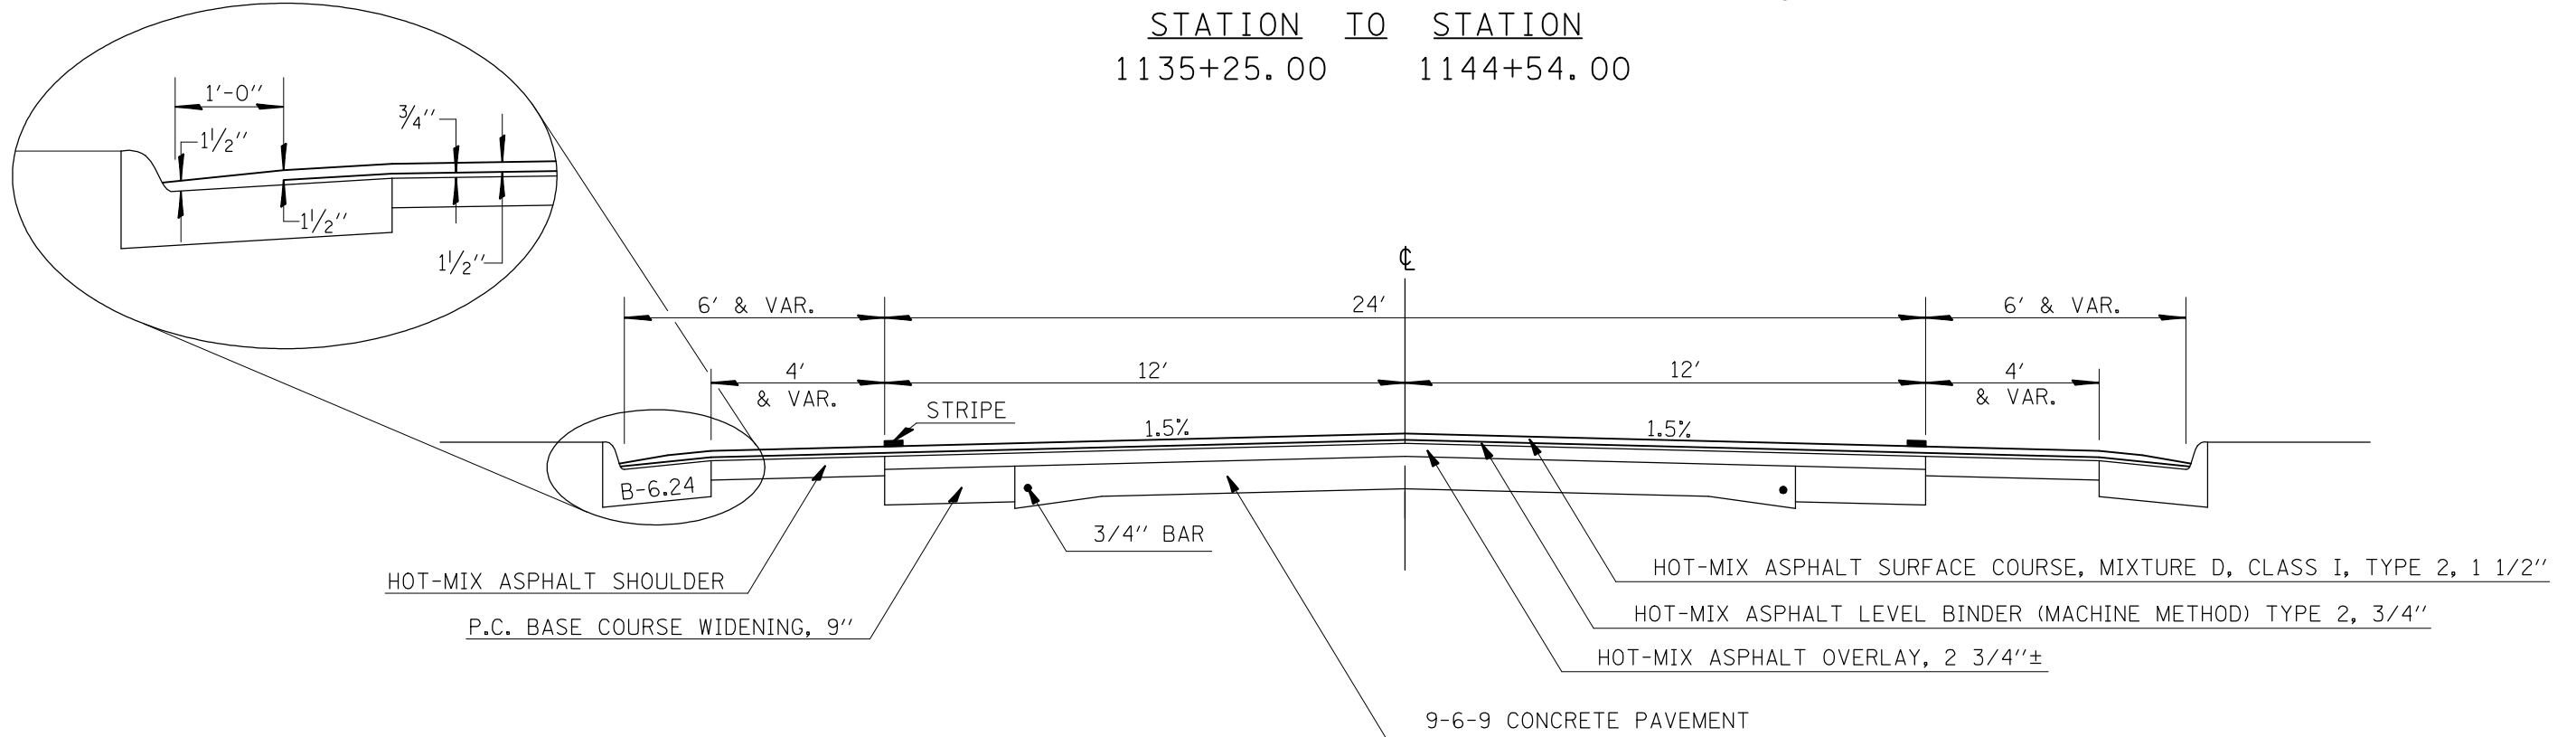

EXISTING TYPICAL CROSS SECTION ④

STATION TO STATION
1646+45.00 1650+67.50 *
* 1651+92.50 1656+55.00

* RAILROAD UNDERPASS OMISSION
STA. 1650+67.50 TO STA. 1651+92.50

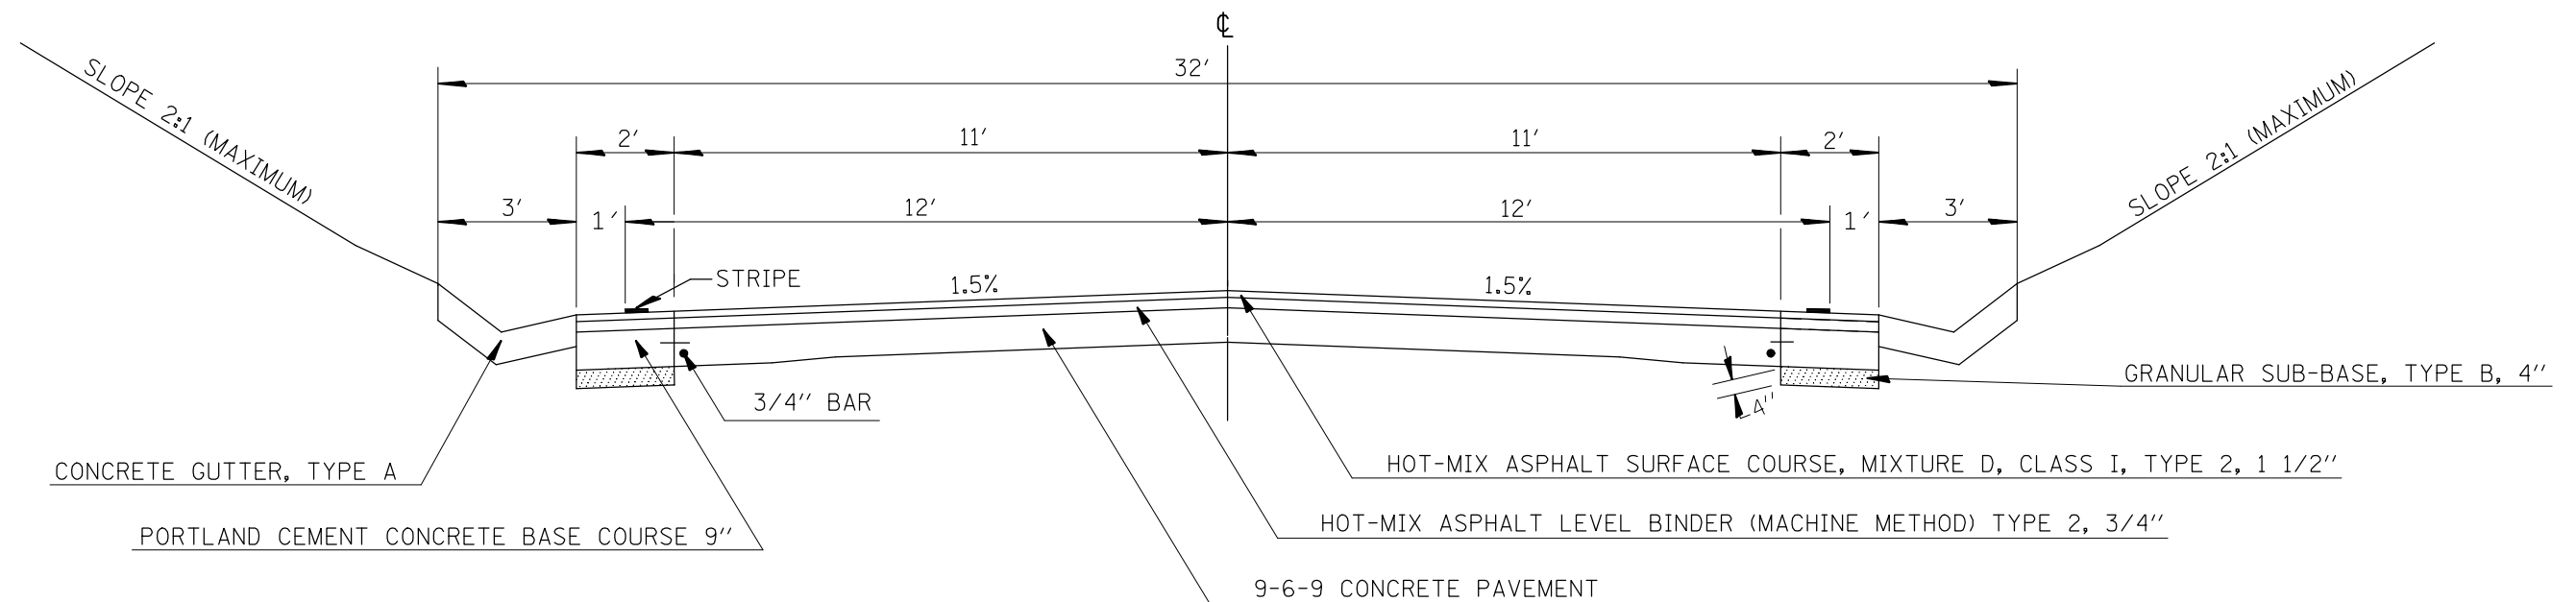

FILE NAME =	USER NAME = ceorlockjd	DESIGNED -	REVISED -
ct:\pw\work\p\dot\ceorlockjd\0124787\st-typical.dgn		DRAWN -	REVISED -
PLOT SCALE = 40.0000' / IN.		CHECKED -	REVISED -
PLOT DATE = 4/9/2009		DATE -	REVISED -

STATE OF ILLINOIS
DEPARTMENT OF TRANSPORTATION

EXISTING TYPICAL CROSS SECTIONS

SCALE: SHEET NO. OF SHEETS STA. TO STA.

F.A.P. RTE.	SECTION	COUNTY	TOTAL SHEETS	SHEET NO.
323	(147,148,149)RS-4	Edgar	23	7
CONTRACT NO. 70714			ILLINOIS FED. AID PROJECT	