


VILLAGE OF HUME

PROPOSED TYPICAL CROSS SECTION ③


STATION TO STATION
1135+25.00 1144+54.00

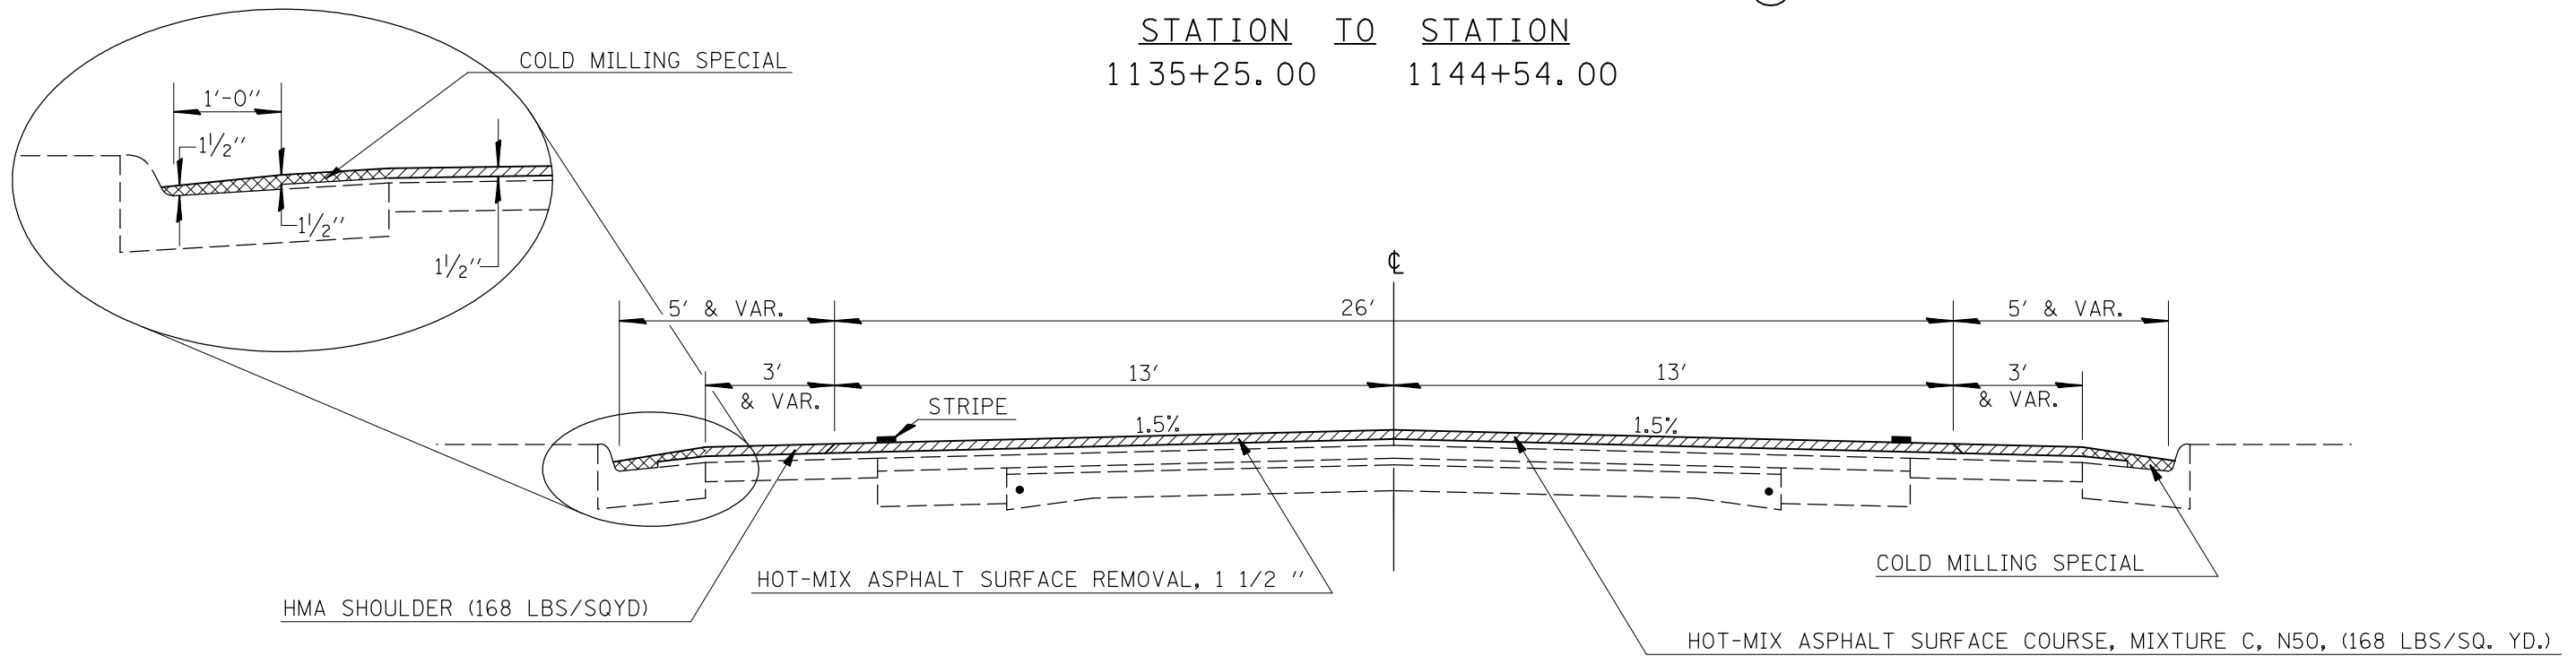

PROPOSED TYPICAL CROSS SECTION ④

STATION TO STATION
1646+45.00 1650+67.50 *
* 1651+92.50 1656+55.00

* RAILROAD UNDERPASS OMISSION
STA. 1650+67.50 TO STA. 1651+92.50

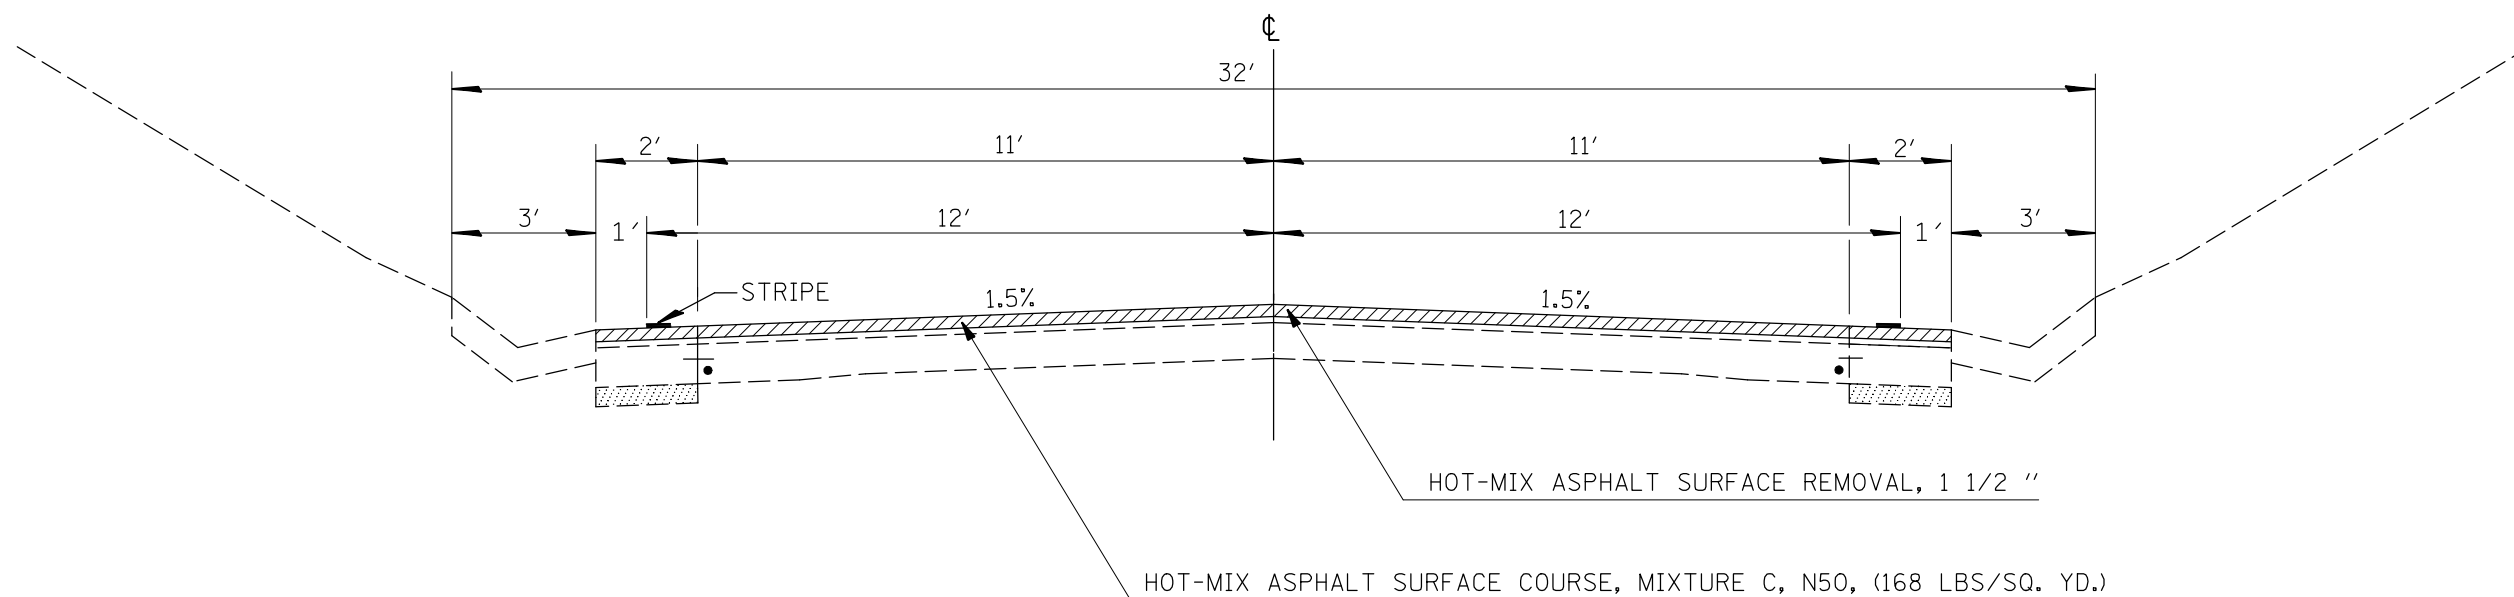

FILE NAME =	USER NAME = ceorlockjd	DESIGNED -	REVISED -
ct:\pw\work\p\dot\ceorlockjd\0124787\st\typical.dgn		DRAWN -	REVISED -
		CHECKED -	REVISED -
		DATE -	REVISED -

STATE OF ILLINOIS
DEPARTMENT OF TRANSPORTATION

PROPOSED TYPICAL CROSS SECTIONS

SCALE: SHEET NO. OF SHEETS STA. TO STA.

F.A.P. RTE.	SECTION	COUNTY	TOTAL SHEETS	SHEET NO.
323	(147,148,149)RS-4	Edgar	23	9
CONTRACT NO. 70714			ILLINOIS FED. AID PROJECT	