


## DETAIL FOR DRIVING LANE MILLING/PAVING TRANSITION AT BEGINNING & ENDING OF PROJECT

NOTE: AREA OF MILLING TRANSITION SHALL BE INCLUDED IN THE CONTRACT UNIT PRICE FOR THE VARIOUS PAY ITEMS FOR HOT-MIX ASPHALT SURFACE REMOVAL OF THE DEPTH SPECIFIED AND NO ADDITIONAL COMPENSATION SHALL BE ALLOWED.

STATION	TO	STATION
EB & WB 1555+00.00		1555+30.00
EB I-74/US 51/ I-55 INTERCHANGE		262+00.00 (RAMP B)

THE VARIOUS PAY ITEMS REPRESENT THE BEST INFORMATION AVAILABLE AT THE TIME OF COMPLETION OF THE PLANS FOR LETTING. VARIATIONS IN LOCATIONS AND LENGTHS MAY OCCUR. ALL MEASUREMENTS SHALL BE VARIFIED BY THE ENGINEER IN THE FIELD PRIOR TO CONSTRUCTION.

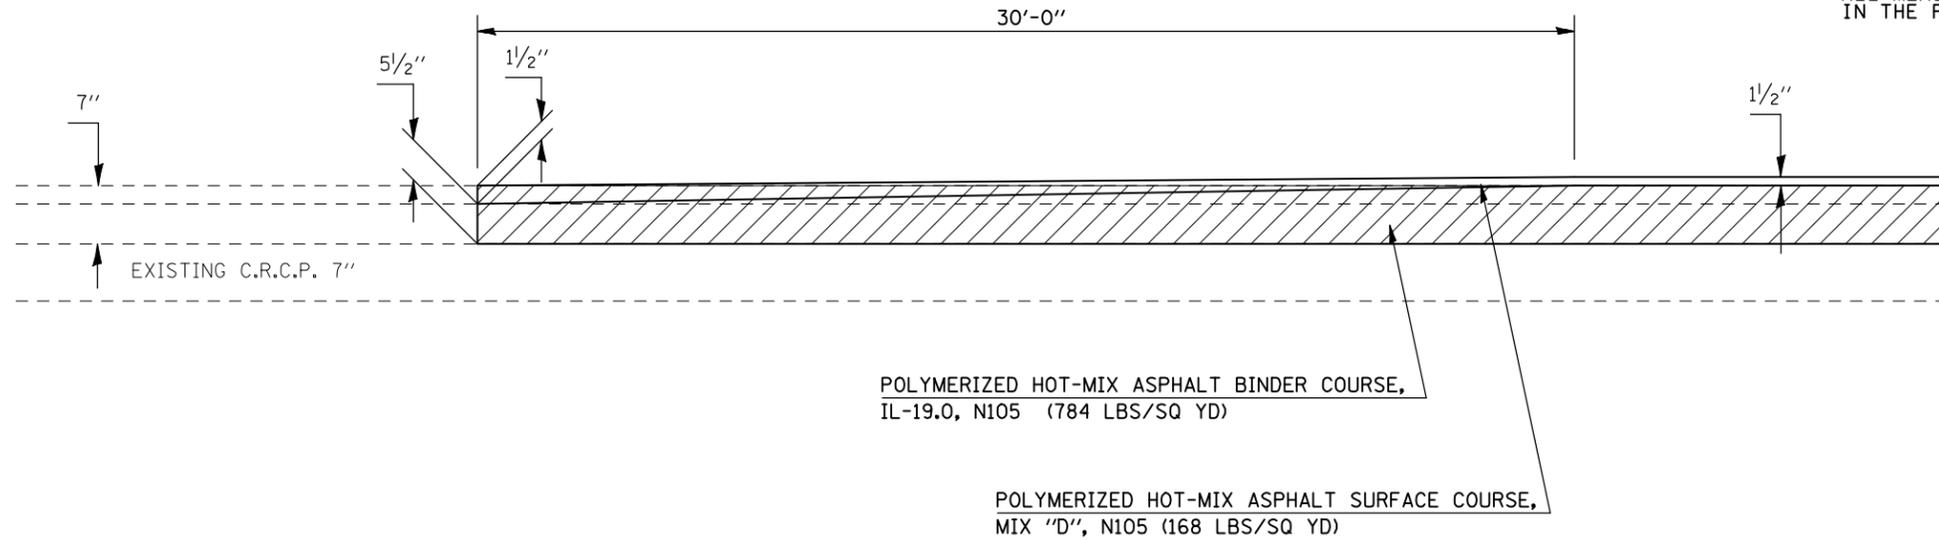

HOT-MIX ASPHALT SURFACE REMOVAL, 7"


NOT TO SCALE

## DETAIL FOR PASSING LANE MILLING/PAVING TRANSITION AT BEGINNING OF PROJECT

NOTE: AREA OF MILLING TRANSITION SHALL BE INCLUDED IN THE CONTRACT UNIT PRICE FOR THE VARIOUS PAY ITEMS FOR HOT-MIX ASPHALT SURFACE REMOVAL OF THE DEPTH SPECIFIED AND NO ADDITIONAL COMPENSATION SHALL BE ALLOWED.

STATION	TO	STATION
EB & WB 1555+00.00		1555+30.00

THE VARIOUS PAY ITEMS REPRESENT THE BEST INFORMATION AVAILABLE AT THE TIME OF COMPLETION OF THE PLANS FOR LETTING. VARIATIONS IN LOCATIONS AND LENGTHS MAY OCCUR. ALL MEASUREMENTS SHALL BE VARIFIED BY THE ENGINEER IN THE FIELD PRIOR TO CONSTRUCTION.

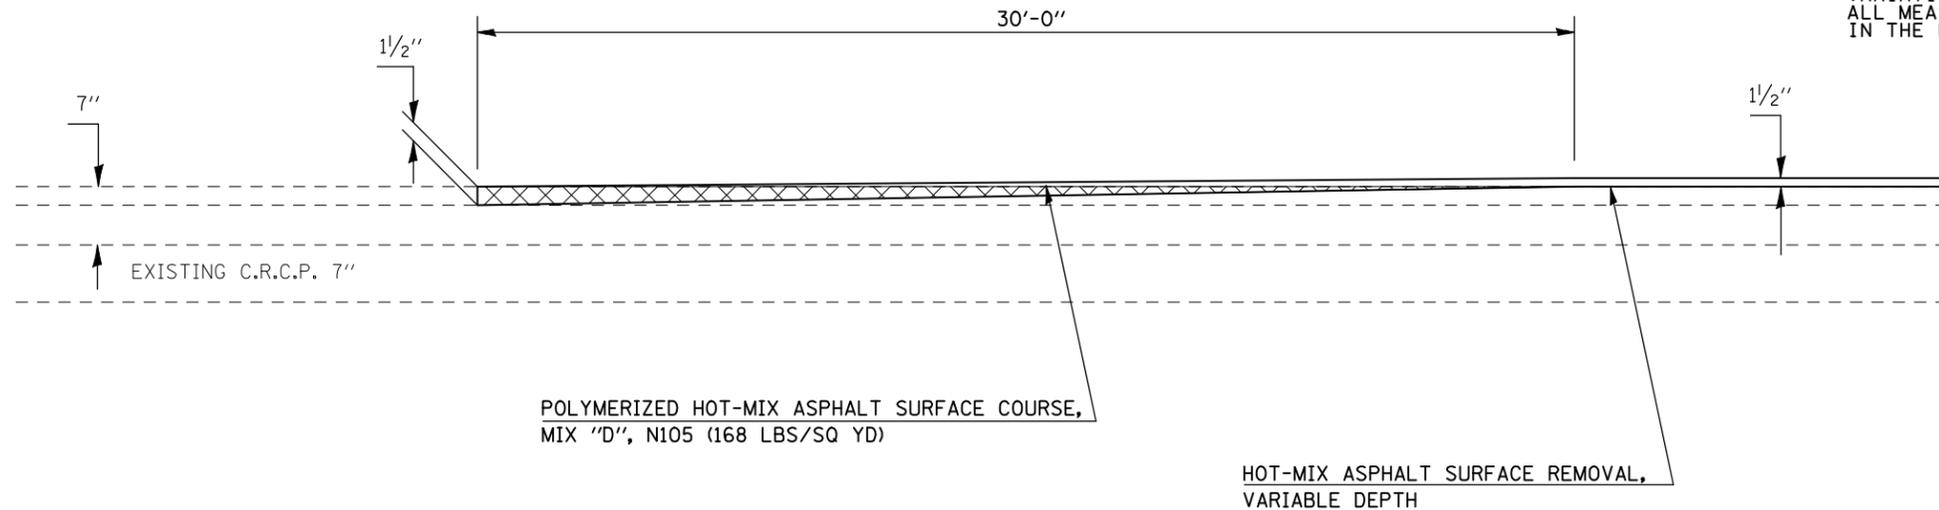

AREA OF MILLING TRANSITION 1 1/2" - VAR.

NOT TO SCALE

SHEET 1 OF 11

FILE NAME =	USER NAME = shererjm	DESIGNED - JMS	REVISED -	<b>STATE OF ILLINOIS DEPARTMENT OF TRANSPORTATION</b>	<b>MILLING &amp; PAVING TRANSITION DETAILS</b>	F.A.P. RTE.	SECTION	COUNTY	TOTAL SHEETS	SHEET NO.	
et:\pw\work\PWIDOT\SHERRERJM\d0115027\0570761-sht-details.dgn	DRAWN - JMS	REVISIED -				74	(57-18,19)RS-2(9-1,57-5)RS	MCLEAN	38	24	
PLOT SCALE = 100.0000' / IN.	CHECKED -	REVISIED -				CONTRACT NO. 70761					
PLOT DATE = 4/8/2009	DATE - 02/27/2009	REVISIED -				FED. ROAD DIST. NO. ILLINOIS FED. AID PROJECT					

SCALE: NO SCALE SHEET NO. 1 OF 11 SHEETS STA. TO STA.