


DETAIL FOR HOT-MIX ASPHALT SURFACE REMOVAL – BUTT JOINT AT BEGINNING & ENDING OF PROJECT (SHOULDERS)

	STATION	TO	STATION
EB & WB	1555+00.00		1555+30.00
EB I-74/US 51/ I-55 INTERCHANGE	261+70.00		262+00.00 (RAMP B)

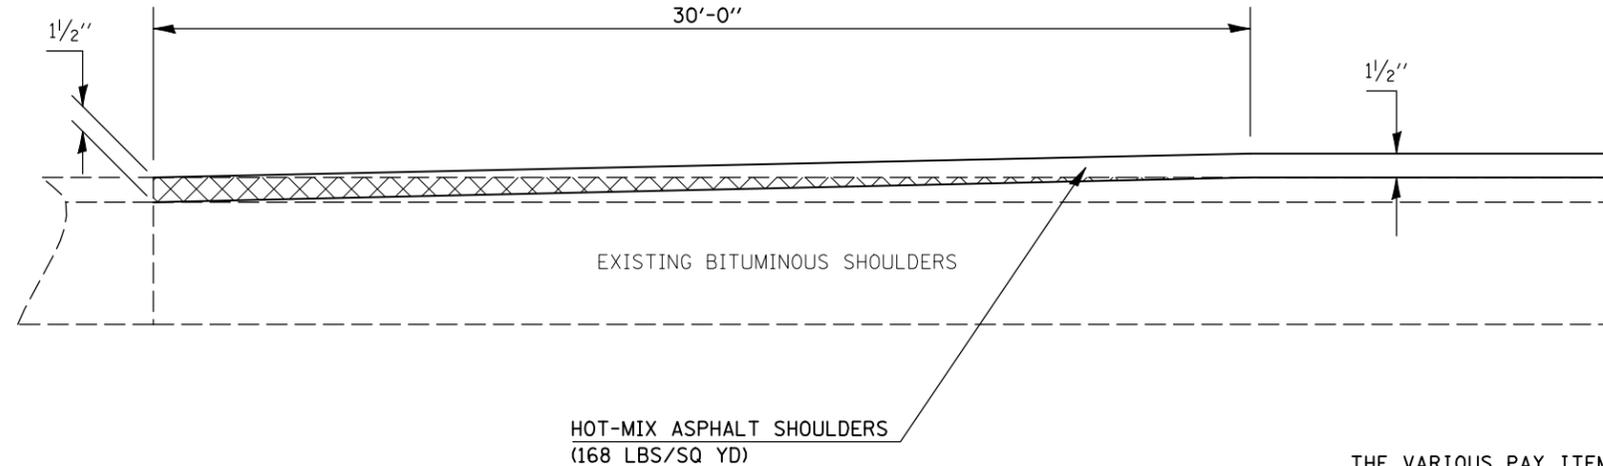

 HMA SURFACE REMOVAL - BUTT JOINT


THE VARIOUS PAY ITEMS REPRESENT THE BEST INFORMATION AVAILABLE AT THE TIME OF COMPLETION OF THE PLANS FOR LETTING. VARIATIONS IN LOCATIONS AND LENGTHS MAY OCCUR. ALL MEASUREMENTS SHALL BE VARIFIED BY THE ENGINEER IN THE FIELD PRIOR TO CONSTRUCTION.

NOT TO SCALE

DETAIL FOR DRIVING LANE MILLING/PAVING TRANSITION AT MAINLINE STRUCTURES

NOTE: AREA OF MILLING TRANSITION SHALL BE INCLUDED IN THE CONTRACT UNIT PRICE FOR THE VARIOUS PAY ITEMS FOR HOT-MIX ASPHALT SURFACE REMOVAL OF THE DEPTH SPECIFIED AND NO ADDITIONAL COMPENSATION SHALL BE ALLOWED.

	STATION	TO	STATION
EB	1782+89.02		1783+19.02 (S. N. 057-0045)
WB	1782+01.42		1782+31.42 (S. N. 057-0046)
EB	1785+81.99		1786+11.99 (S. N. 057-0045)
WB	1784+94.39		1785+24.39 (S. N. 057-0046)

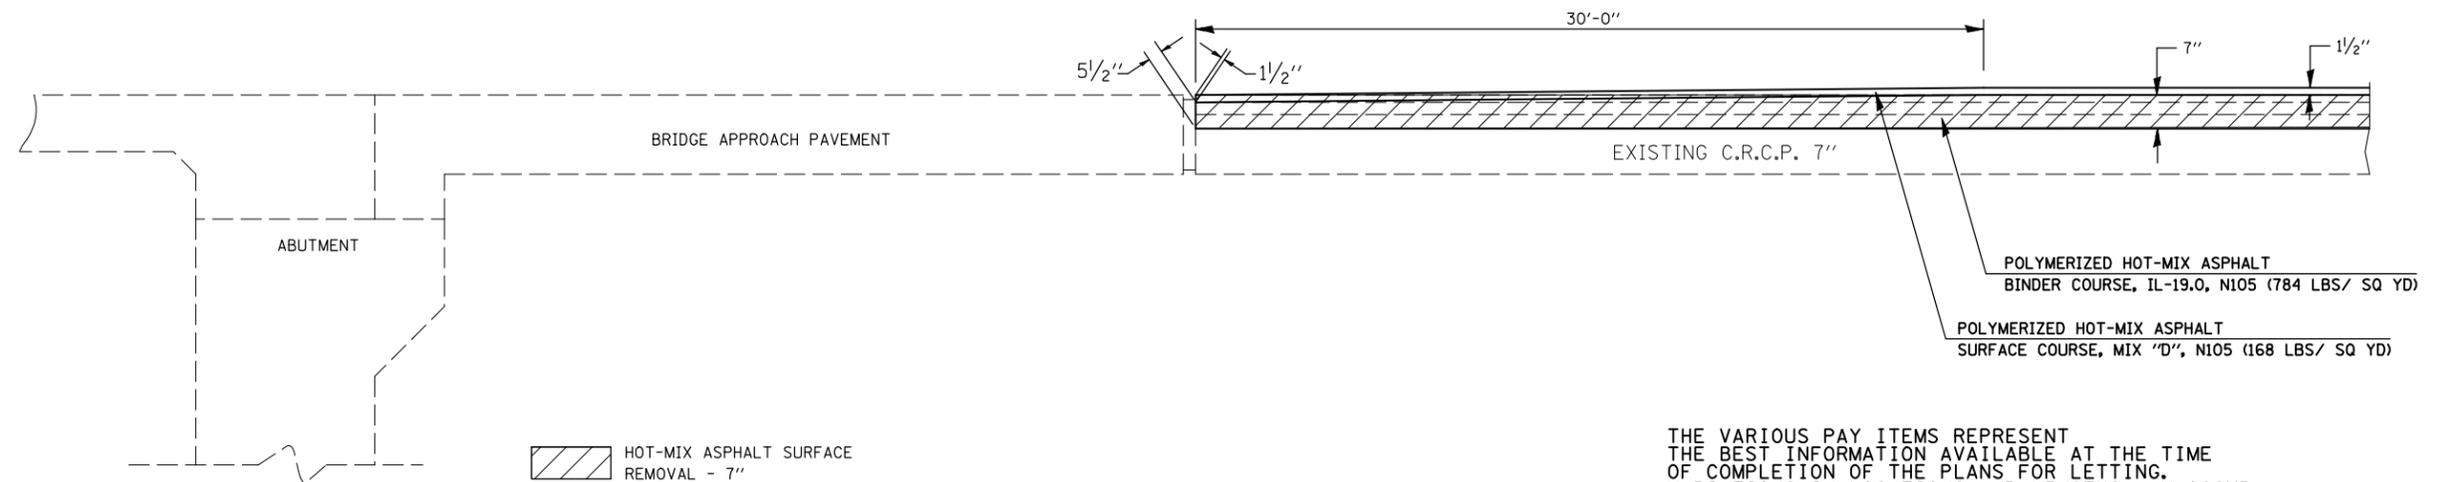

THE VARIOUS PAY ITEMS REPRESENT THE BEST INFORMATION AVAILABLE AT THE TIME OF COMPLETION OF THE PLANS FOR LETTING. VARIATIONS IN LOCATIONS AND LENGTHS MAY OCCUR. ALL MEASUREMENTS SHALL BE VARIFIED BY THE ENGINEER IN THE FIELD PRIOR TO CONSTRUCTION.

NOT TO SCALE

SHEET 2 OF 11

FILE NAME =	USER NAME = shererjm	DESIGNED - JMS	REVISED -	STATE OF ILLINOIS DEPARTMENT OF TRANSPORTATION	MILLING & PAVING TRANSITION DETAILS	F.A.P. RTE.	SECTION	COUNTY	TOTAL SHEETS	SHEET NO.
ct:\pwwork\pwwid\shererjm\0115027\0570761-sht-details.dgn	DRAWN - JMS	REVISED -	74			(57-18,19)RS-2(9-1,57-5)RS	MCLEAN	38	25	
PLOT SCALE = 100.0000' / IN.	CHECKED -	REVISED -	CONTRACT NO. 70761							
PLOT DATE = 4/8/2009	DATE - 02/27/2009	REVISED -	FED. ROAD DIST. NO. ILLINOIS FED. AID PROJECT							
						SCALE: NO SCALE	SHEET NO. 2 OF 11 SHEETS	STA.	TO STA.	