


DETAIL FOR PASSING LANE MILLING/PAVING TRANSITION AT MAINLINE STRUCTURES

NOTE: AREA OF MILLING TRANSITION SHALL BE INCLUDED IN THE CONTRACT UNIT PRICE FOR THE VARIOUS PAY ITEMS FOR HOT-MIX ASPHALT SURFACE REMOVAL OF THE DEPTH SPECIFIED AND NO ADDITIONAL COMPENSATION SHALL BE ALLOWED.

THE VARIOUS PAY ITEMS REPRESENT THE BEST INFORMATION AVAILABLE AT THE TIME OF COMPLETION OF THE PLANS FOR LETTING. VARIATIONS IN LOCATIONS AND LENGTHS MAY OCCUR. ALL MEASUREMENTS SHALL BE VERIFIED BY THE ENGINEER IN THE FIELD PRIOR TO CONSTRUCTION.


STATION	TO	STATION
EB 1782+89.02		EB 1783+19.02 (S. N. 057-0045)
WB 1782+01.42		WB 1782+31.42 (S. N. 057-0046)
EB 1785+81.99		EB 1786+11.99 (S. N. 057-0045)
WB 1784+94.39		WB 1785+24.39 (S. N. 057-0046)

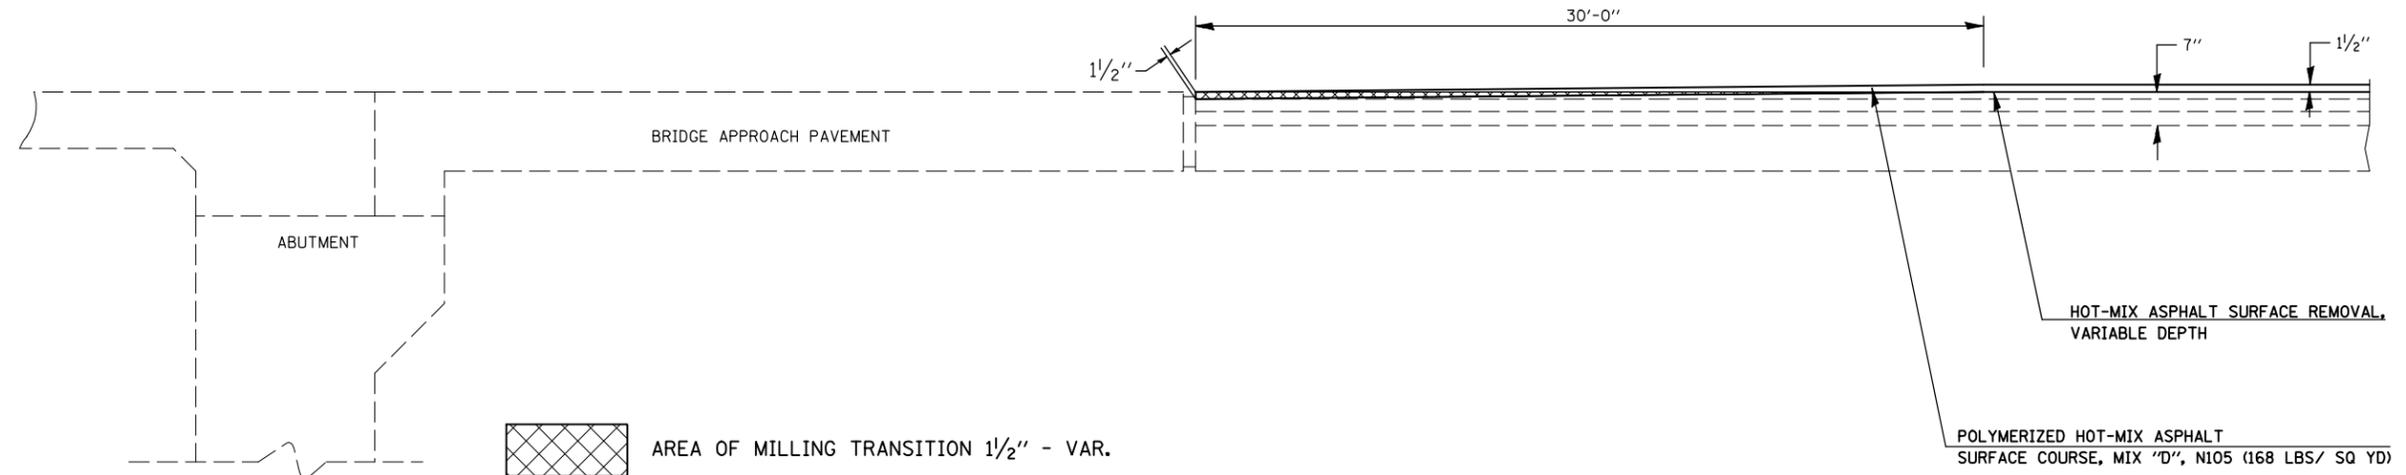

NOT TO SCALE

DETAIL FOR HOT-MIX ASPHALT SURFACE REMOVAL BUTT-JOINT AT MAINLINE STRUCTURE SHOULDERS

STATION	TO	STATION
EB 1782+89.02		EB 1783+19.02 (S. N. 057-0045)
WB 1782+01.42		WB 1782+31.42 (S. N. 057-0046)
EB 1785+81.99		EB 1786+11.99 (S. N. 057-0045)
WB 1784+94.39		WB 1785+24.39 (S. N. 057-0046)

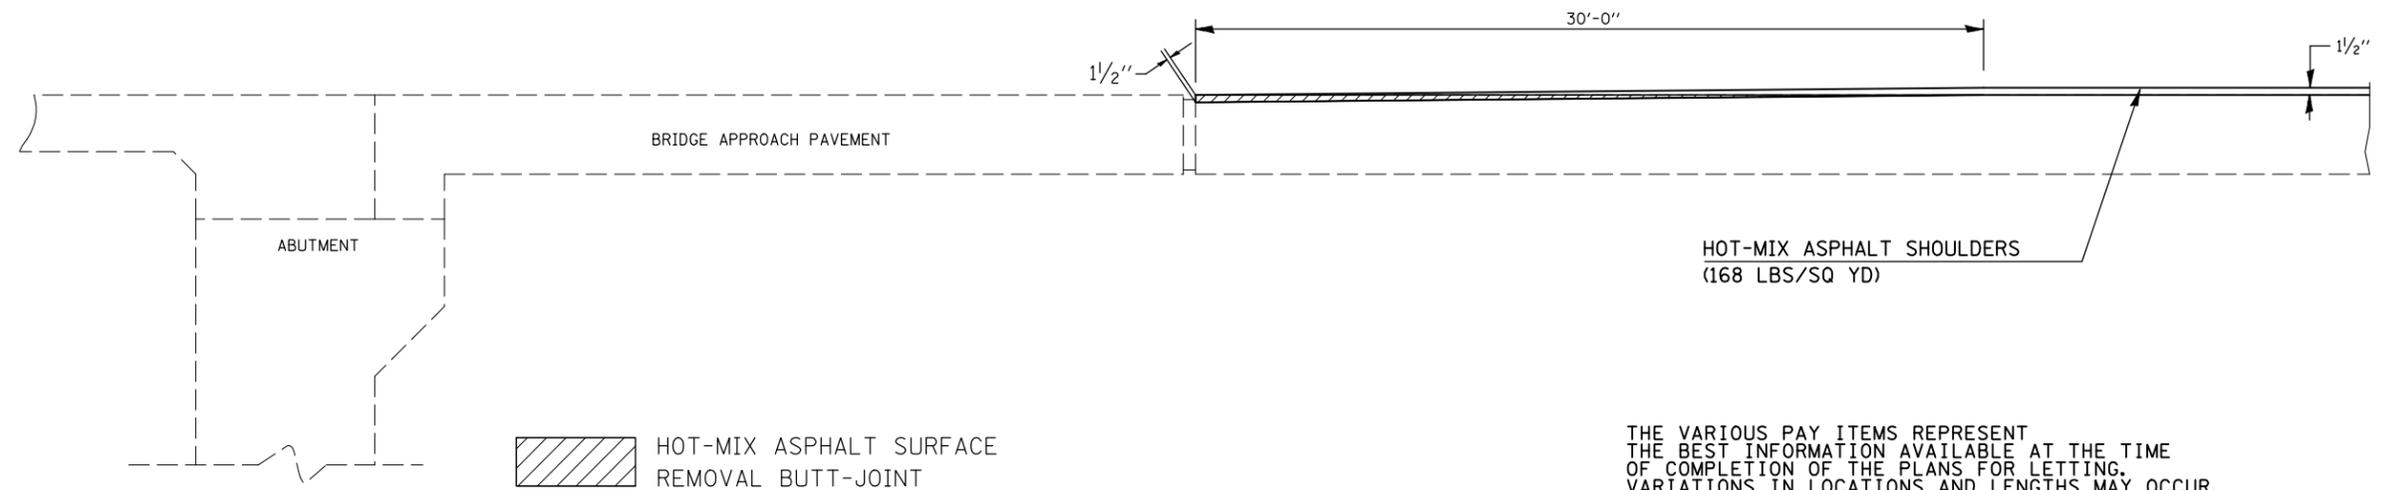

NOT TO SCALE

THE VARIOUS PAY ITEMS REPRESENT THE BEST INFORMATION AVAILABLE AT THE TIME OF COMPLETION OF THE PLANS FOR LETTING. VARIATIONS IN LOCATIONS AND LENGTHS MAY OCCUR. ALL MEASUREMENTS SHALL BE VERIFIED BY THE ENGINEER IN THE FIELD PRIOR TO CONSTRUCTION.

SHEET 3 OF 11

FILE NAME =	USER NAME = shererjm	DESIGNED - JMS	REVISED -	STATE OF ILLINOIS DEPARTMENT OF TRANSPORTATION	MILLING & PAVING TRANSITION DETAILS	F.A.P. RTE. 74	SECTION (57-18,19)RS-2(9-1,57-5)RS	COUNTY MCLEAN	TOTAL SHEETS 38	SHEET NO. 26
ct:\pwork\PWIDOT\SHERERJM\d0115027\0570761-sht-details.dgn		DRAWN - JMS	REVISED -							
PLOT SCALE = 100.0000' / IN.		CHECKED -	REVISED -							
PLOT DATE = 4/8/2009		DATE - 02/27/2009	REVISED -							
						SCALE: NO SCALE		SHEET NO. 3 OF 11 SHEETS		STA. TO STA.
						FED. ROAD DIST. NO. ILLINOIS FED. AID PROJECT				