


## DETAIL FOR DRIVING LANE MILLING TRANSITION UNDER OVERHEAD STRUCTURES

NOTE: AREA OF MILLING TRANSITION SHALL BE INCLUDED IN THE CONTRACT UNIT PRICE FOR THE VARIOUS PAY ITEMS FOR HOT-MIX ASPHALT SURFACE REMOVAL OF THE DEPTH SPECIFIED AND NO ADDITIONAL COMPENSATION SHALL BE ALLOWED.

STATION	TO	STATION
EB 1565+99.27		EB 1569+99.27 (S. N. 057-0112)
WB 1565+16.73		WB 1569+16.73 (S. N. 057-0112)
EB 245+17.47		EB 249+17.47 (S. N. 057-0105)

NOTE: UPON COMPLETION OF THE PROJECT, THE VERTICAL CLEARANCES OF ALL AFFECTED OVERHEAD STRUCTURES SHALL BE VERIFIED AND REPORTED TO THE BUREAU OF OPERATIONS BY THE RESIDENT ENGINEER.

THE VARIOUS PAY ITEMS REPRESENT THE BEST INFORMATION AVAILABLE AT THE TIME OF COMPLETION OF THE PLANS FOR LETTING. VARIATIONS IN LOCATIONS AND LENGTHS MAY OCCUR. ALL MEASUREMENTS SHALL BE VERIFIED BY THE ENGINEER IN THE FIELD PRIOR TO CONSTRUCTION.

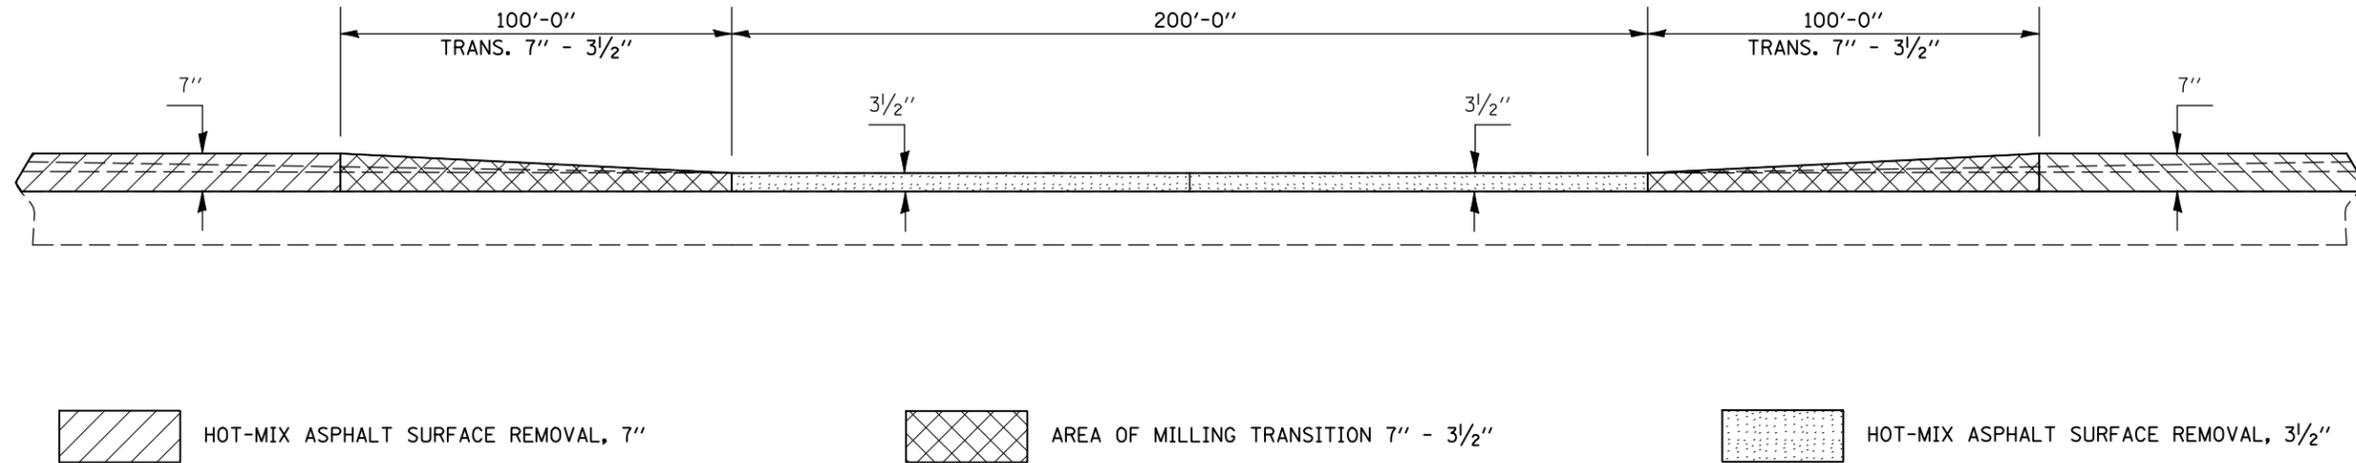

HOT-MIX ASPHALT SURFACE REMOVAL, 7"

AREA OF MILLING TRANSITION 7" - 3/2"

HOT-MIX ASPHALT SURFACE REMOVAL, 3/2"


NOT TO SCALE

## DETAIL FOR DRIVING LANE PAVING TRANSITION UNDER OVERHEAD STRUCTURES

THE VARIOUS PAY ITEMS REPRESENT THE BEST INFORMATION AVAILABLE AT THE TIME OF COMPLETION OF THE PLANS FOR LETTING. VARIATIONS IN LOCATIONS AND LENGTHS MAY OCCUR. ALL MEASUREMENTS SHALL BE VERIFIED BY THE ENGINEER IN THE FIELD PRIOR TO CONSTRUCTION.

STATION	TO	STATION
EB 1565+99.27		EB 1569+99.27 (S. N. 057-0112)
WB 1565+16.73		WB 1569+16.73 (S. N. 057-0112)
EB 245+17.47		EB 249+17.47 (S. N. 057-0105)

NOTE: UPON COMPLETION OF THE PROJECT, THE VERTICAL CLEARANCES OF ALL AFFECTED OVERHEAD STRUCTURES SHALL BE VERIFIED AND REPORTED TO THE BUREAU OF OPERATIONS BY THE RESIDENT ENGINEER.

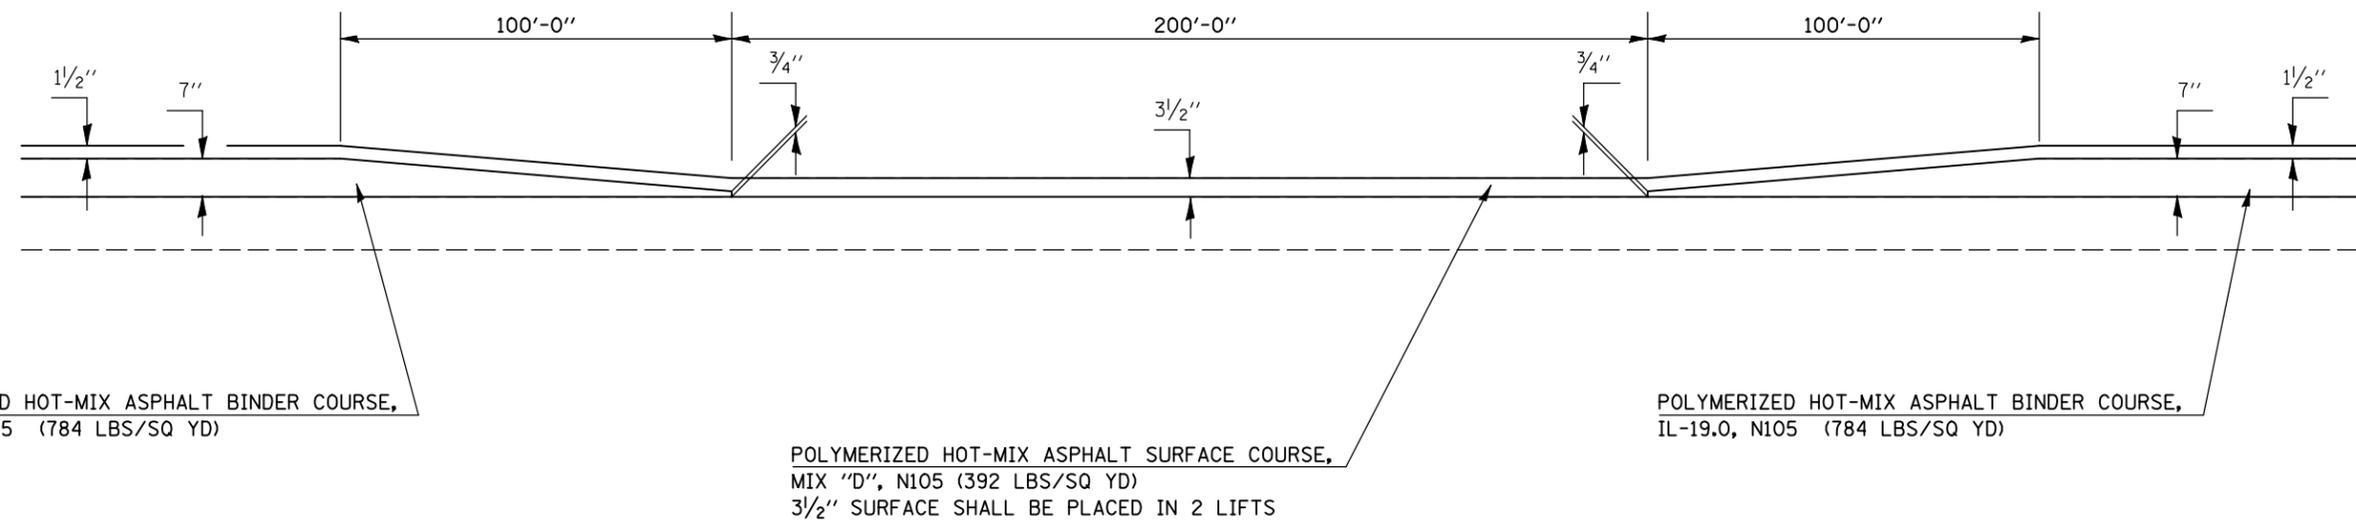

POLYMERIZED HOT-MIX ASPHALT BINDER COURSE, IL-19.0, N105 (784 LBS/SQ YD)

POLYMERIZED HOT-MIX ASPHALT SURFACE COURSE, MIX "D", N105 (392 LBS/SQ YD)  
3/2" SURFACE SHALL BE PLACED IN 2 LIFTS

POLYMERIZED HOT-MIX ASPHALT BINDER COURSE, IL-19.0, N105 (784 LBS/SQ YD)

NOT TO SCALE

SHEET 4 OF 11

FILE NAME =	USER NAME = shererjm	DESIGNED - JMS	REVISED -	<b>STATE OF ILLINOIS DEPARTMENT OF TRANSPORTATION</b>	<b>MILLING &amp; PAVING TRANSITION DETAILS</b>	F.A.P. RTE.	SECTION	COUNTY	TOTAL SHEETS	SHEET NO.
ct:\pwwork\pwwid\shererjm\0115027\0570761-sht-details.dgn	DRAWN - JMS	REVISED -	74			(57-18,19)RS-2(9-1,57-5)RS	MCLEAN	38	27	
PLOT SCALE = 100.0000' / IN.	CHECKED -	REVISED -	CONTRACT NO. 70761							
PLOT DATE = 4/8/2009	DATE - 02/27/2009	REVISED -	FED. ROAD DIST. NO. ILLINOIS FED. AID PROJECT							