


DETAIL FOR PASSING LANE MILLING TRANSITION UNDER OVERHEAD STRUCTURES

NOTE: AREA OF MILLING TRANSITION SHALL BE INCLUDED IN THE CONTRACT UNIT PRICE FOR THE VARIOUS PAY ITEMS FOR HOT-MIX ASPHALT SURFACE REMOVAL OF THE DEPTH SPECIFIED AND NO ADDITIONAL COMPENSATION SHALL BE ALLOWED.

STATION	TO	STATION
EB 1735+38.77		EB 1739+38.77 (S. N. 057-0115)
WB 1736+05.54		WB 1740+05.54 (S. N. 057-0115)

DETAIL NOTE:
UPON COMPLETION OF THE PROJECT, THE VERTICAL CLEARANCES OF ALL AFFECTED OVERHEAD STRUCTURES SHALL BE VERIFIED AND REPORTED TO THE BUREAU OF OPERATIONS BY THE RESIDENT ENGINEER.

THE VARIOUS PAY ITEMS REPRESENT THE BEST INFORMATION AVAILABLE AT THE TIME OF COMPLETION OF THE PLANS FOR LETTING. VARIATIONS IN LOCATIONS AND LENGTHS MAY OCCUR. ALL MEASUREMENTS SHALL BE VERIFIED BY THE ENGINEER IN THE FIELD PRIOR TO CONSTRUCTION.

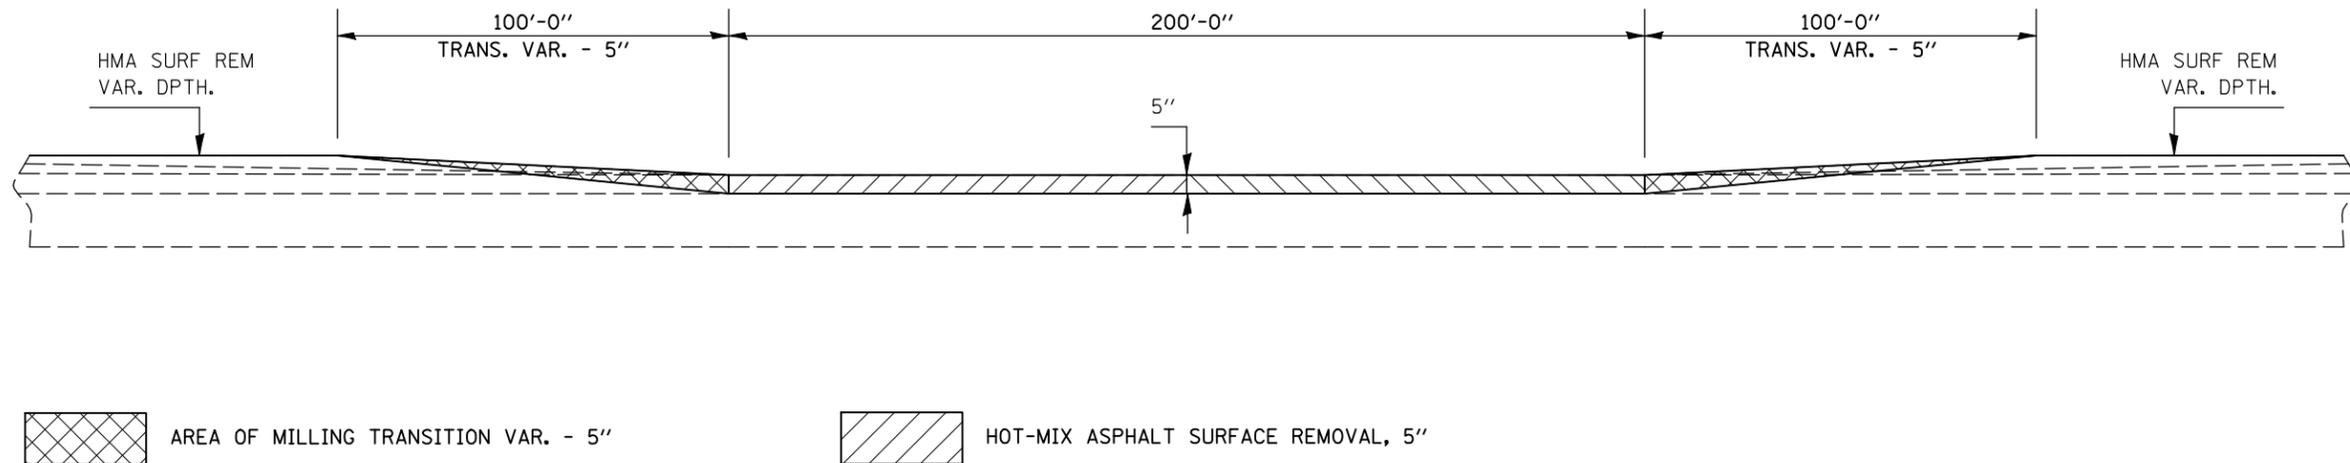


NOT TO SCALE

DETAIL FOR PASSING LANE PAVING TRANSITION UNDER OVERHEAD STRUCTURES

THE VARIOUS PAY ITEMS REPRESENT THE BEST INFORMATION AVAILABLE AT THE TIME OF COMPLETION OF THE PLANS FOR LETTING. VARIATIONS IN LOCATIONS AND LENGTHS MAY OCCUR. ALL MEASUREMENTS SHALL BE VERIFIED BY THE ENGINEER IN THE FIELD PRIOR TO CONSTRUCTION.

STATION	TO	STATION
EB 1735+38.77		EB 1739+38.77 (S. N. 057-0115)
WB 1736+05.54		WB 1740+05.54 (S. N. 057-0115)

DETAIL NOTE:
UPON COMPLETION OF THE PROJECT, THE VERTICAL CLEARANCES OF ALL AFFECTED OVERHEAD STRUCTURES SHALL BE VERIFIED AND REPORTED TO THE BUREAU OF OPERATIONS BY THE RESIDENT ENGINEER.

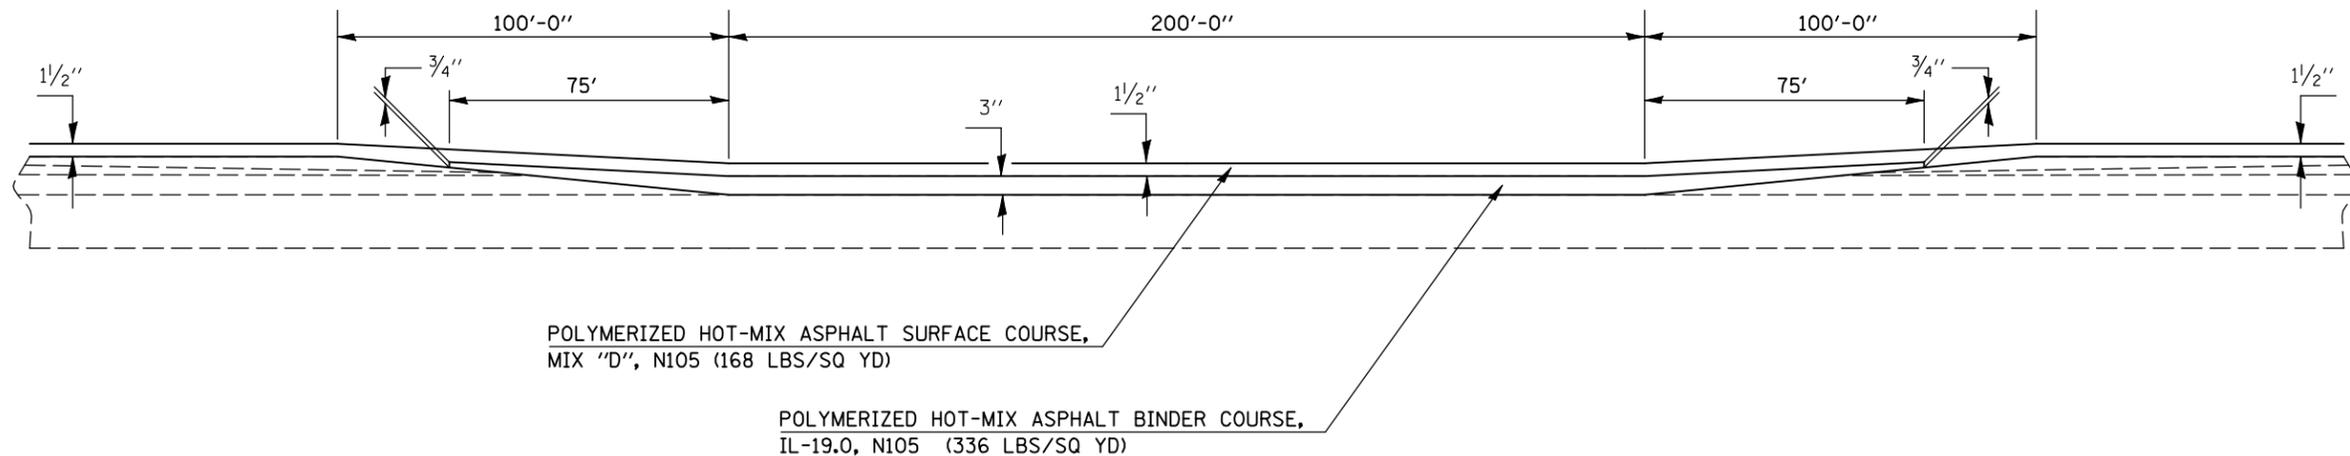

NOT TO SCALE

SHEET 9 OF 11

FILE NAME =	USER NAME = shererjm	DESIGNED - JMS	REVISED -	STATE OF ILLINOIS DEPARTMENT OF TRANSPORTATION	MILLING & PAVING TRANSITION DETAILS	F.A.P. RTE.	SECTION	COUNTY	TOTAL SHEETS	SHEET NO.
et\pwork\pwork\PIWIDOT\SHERRERJM\0570761-sht-details.dgn	DRAWN - JMS	REVIS	REVIS			74	(57-18,19)RS-2(9-1,57-5)RS	MCLEAN	38	32
PLOT SCALE = 100.0000' / IN.	CHECKED -	REVIS	REVIS			CONTRACT NO. 70761				
PLOT DATE = 4/8/2009	DATE - 02/27/2009	REVIS	REVIS			SCALE: NO SCALE SHEET NO. 9 OF 11 SHEETS STA. TO STA.			FED. ROAD DIST. NO. ILLINOIS FED. AID PROJECT	