


NOTE: AREA OF MILLING TRANSITION SHALL BE INCLUDED IN THE CONTRACT UNIT PRICE FOR THE VARIOUS PAY ITEMS FOR HOT-MIX ASPHALT SURFACE REMOVAL OF THE DEPTH SPECIFIED AND NO ADDITIONAL COMPENSATION SHALL BE ALLOWED.

DETAIL FOR SHOULDER MILLING TRANSITION UNDER OVERHEAD STRUCTURES

| STATION | TO | STATION | TO | STATION |
|---------------|----|--------------------------------|----|--------------------------------|
| EB 1565+99.27 | | EB 1569+99.27 (S. N. 057-0112) | | EB 1735+38.77 |
| WB 1565+16.73 | | WB 1569+16.73 (S. N. 057-0112) | | WB 1736+05.54 |
| EB 1621+91.36 | | EB 1625+91.36 (S. N. 057-0114) | | EB 245+17.47 |
| WB 1621+09.32 | | WB 1625+09.32 (S. N. 057-0114) | | EB 1739+38.77 (S. N. 057-0115) |
| | | | | WB 1740+05.54 (S. N. 057-0115) |
| | | | | EB 249+17.47 (S. N. 057-0105) |



THE VARIOUS PAY ITEMS REPRESENT THE BEST INFORMATION AVAILABLE AT THE TIME OF COMPLETION OF THE PLANS FOR LETTING. VARIATIONS IN LOCATIONS AND LENGTHS MAY OCCUR. ALL MEASUREMENTS SHALL BE VARIFIED BY THE ENGINEER IN THE FIELD PRIOR TO CONSTRUCTION.

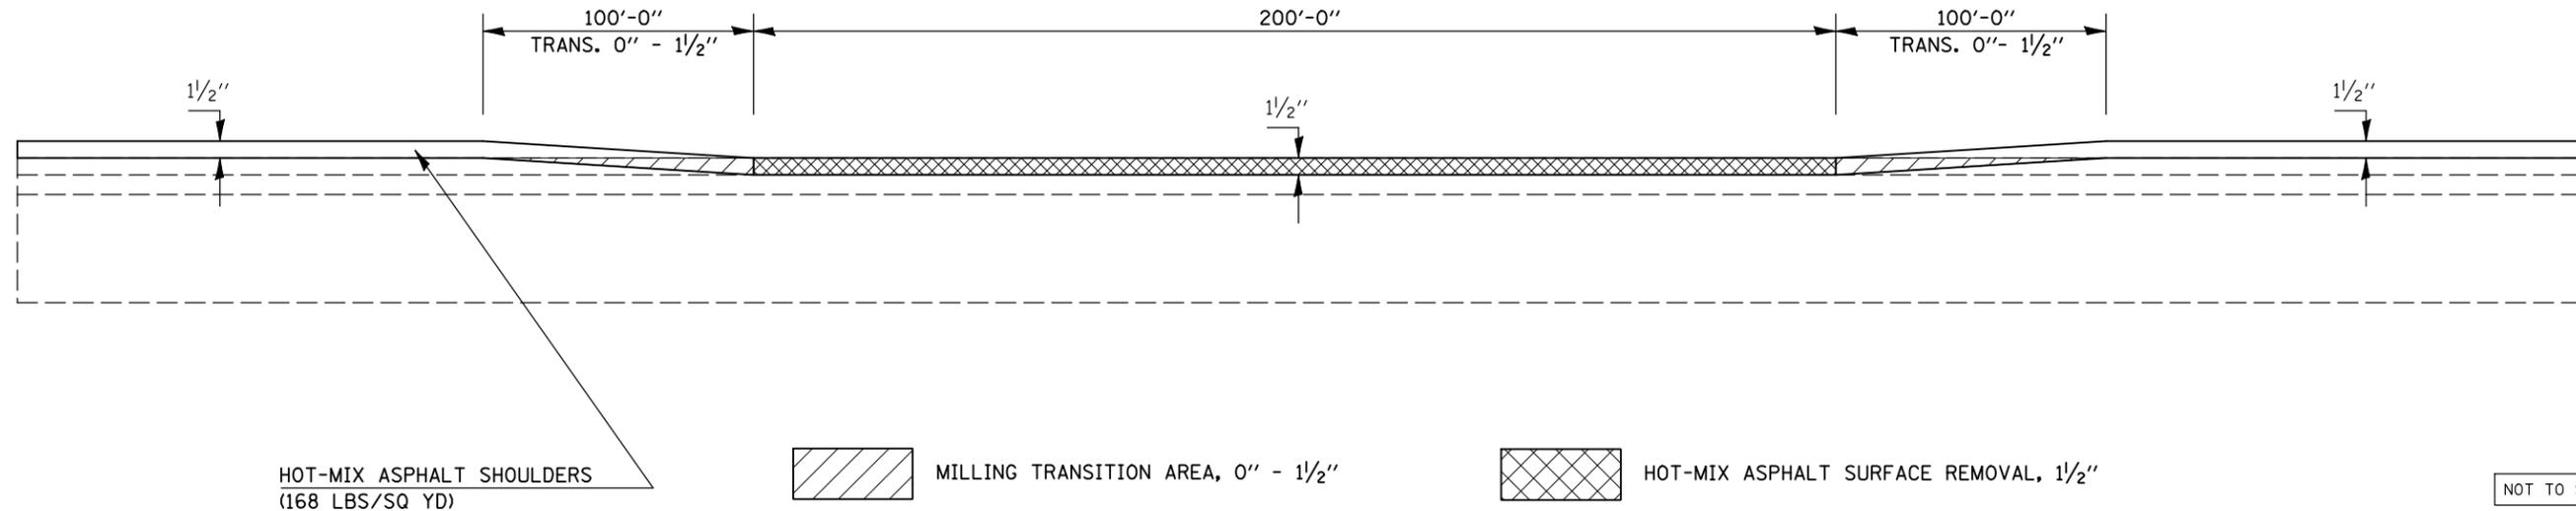

DETAIL FOR HOT-MIX ASPHALT SURFACE REMOVAL – BUTT JOINT AT WEIGH STATION RAMPS

| | STATION | TO | STATION |
|----|---------|----|---------|
| WB | 6+71.75 | | 7+01.75 |
| EB | 6+74.24 | | 7+04.24 |

THE VARIOUS PAY ITEMS REPRESENT THE BEST INFORMATION AVAILABLE AT THE TIME OF COMPLETION OF THE PLANS FOR LETTING. VARIATIONS IN LOCATIONS AND LENGTHS MAY OCCUR. ALL MEASUREMENTS SHALL BE VARIFIED BY THE ENGINEER IN THE FIELD PRIOR TO CONSTRUCTION.

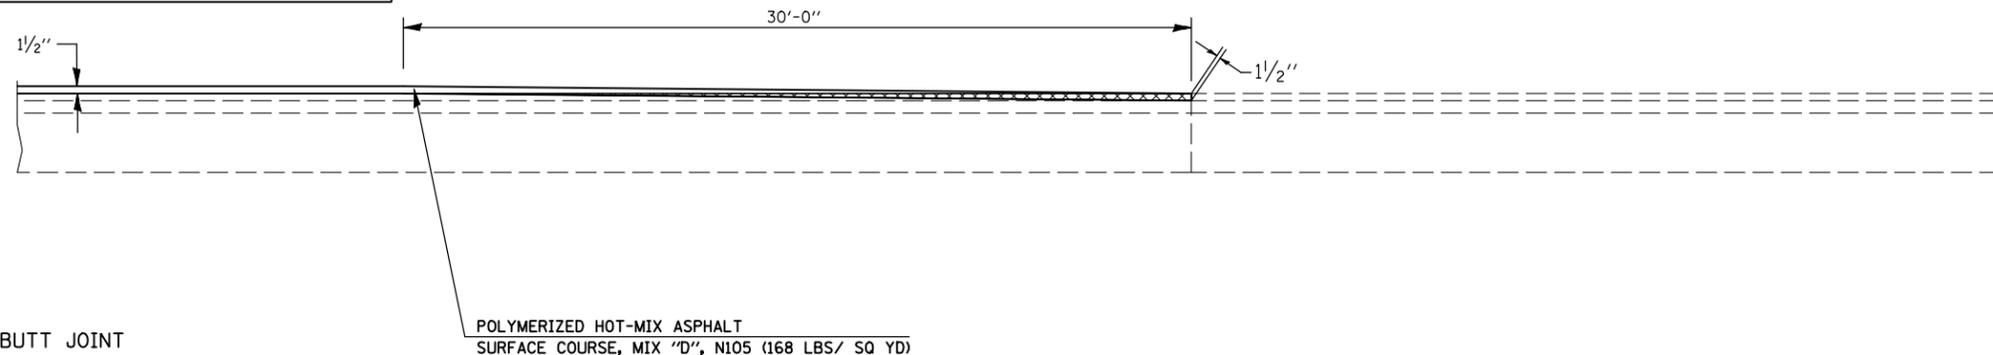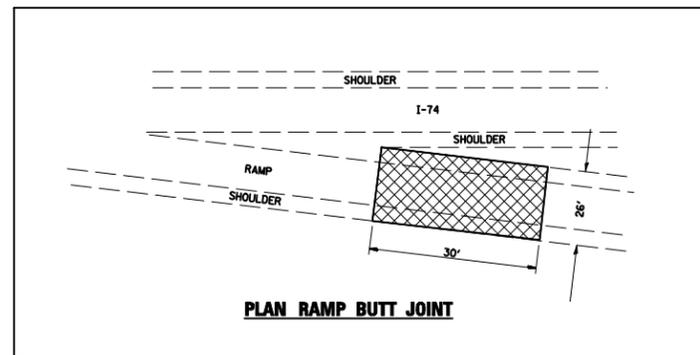

SHEET 10 OF 11

| | | | | | | | | | | |
|---|----------------------|----------------|---------------------------|---|--|----------------------------|---------|--------|--------------|-----------|
| FILE NAME = | USER NAME = shererjm | DESIGNED - JMS | REVISED - | STATE OF ILLINOIS DEPARTMENT OF TRANSPORTATION | MILLING & PAVING TRANSITION DETAILS | F.A.P. RTE. | SECTION | COUNTY | TOTAL SHEETS | SHEET NO. |
| et:\pw\work\PWIDOT\SHERERJM\0115027\0570761-sht-details.dgn | DRAWN - JMS | REVISED - | 74 | | | (57-18,19)RS-2(9-1,57-5)RS | MCLEAN | 38 | 33 | |
| PLOT SCALE = 100.0000' / IN. | CHECKED - | REVISED - | CONTRACT NO. 70761 | | | | | | | |
| PLOT DATE = 4/8/2009 | DATE - 02/27/2009 | REVISED - | ILLINOIS FED. AID PROJECT | | | | | | | |