


 HOT-MIX ASPHALT SURFACE REMOVAL, 1/2"

THE VARIOUS PAY ITEMS REPRESENT THE BEST INFORMATION AVAILABLE AT THE TIME OF COMPLETION OF THE PLANS FOR LETTING. VARIATIONS IN LOCATIONS AND LENGTHS MAY OCCUR. ALL MEASUREMENTS SHALL BE VERIFIED BY THE ENGINEER IN THE FIELD PRIOR TO CONSTRUCTION.

NOT TO SCALE

 HOT-MIX ASPHALT SURFACE REMOVAL, 1/2"

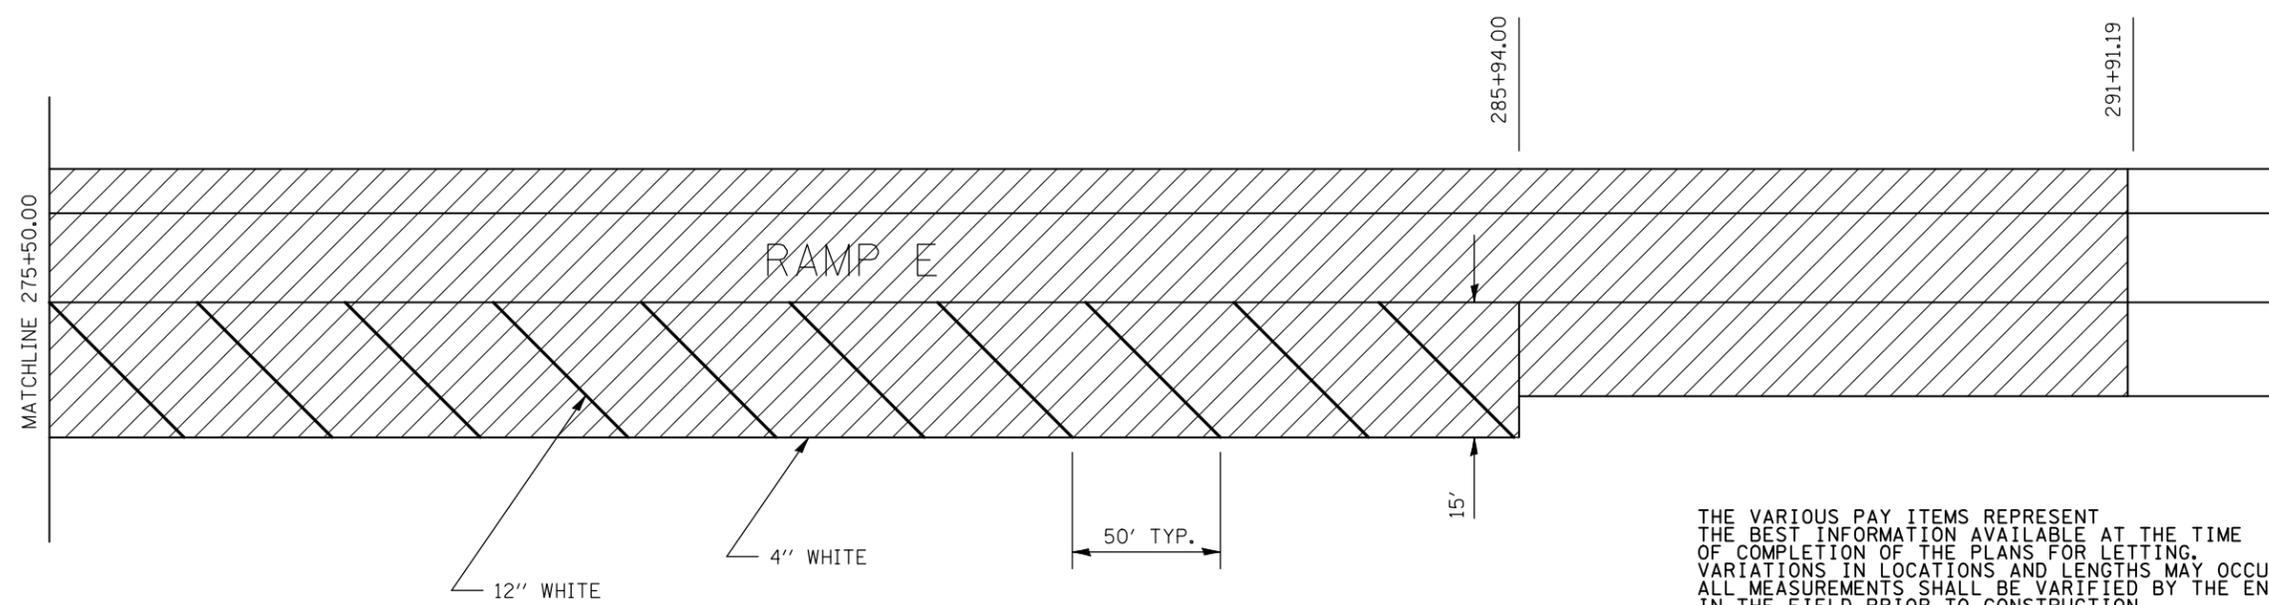

THE VARIOUS PAY ITEMS REPRESENT THE BEST INFORMATION AVAILABLE AT THE TIME OF COMPLETION OF THE PLANS FOR LETTING. VARIATIONS IN LOCATIONS AND LENGTHS MAY OCCUR. ALL MEASUREMENTS SHALL BE VERIFIED BY THE ENGINEER IN THE FIELD PRIOR TO CONSTRUCTION.

NOT TO SCALE

FILE NAME =	USER NAME = shererjm	DESIGNED - JMS	REVISED -
ct:\pw\work\PWIDOT\SHERERJM\d0115027\0570761-sht-details.dgn		DRAWN - JMS	REVISED -
	PLOT SCALE = 100.0000' / IN.	CHECKED -	REVISED -
	PLOT DATE = 4/8/2009	DATE - 02/27/2009	REVISED -

**STATE OF ILLINOIS
DEPARTMENT OF TRANSPORTATION**

RAMP E PAVING AND STRIPING DETAIL

SCALE: NO SCALE SHEET NO. 11 OF 11 SHEETS STA. TO STA.

F.A.P. RTE.	SECTION	COUNTY	TOTAL SHEETS	SHEET NO.
74	(57-18,19)RS-2(9-1,57-5)RS	MCLEAN	38	35
CONTRACT NO. 70761				
FED. ROAD DIST. NO. ILLINOIS FED. AID PROJECT				