


OMISSION:  
 IL 49 INTERSECTION  
 STA. 520+67.00 TO STA. 524+14.00

**① EXISTING TYPICAL CROSS SECTION**


STATION	TO	STATION
417+78.00		418+36.50 (FORD CO. LINE)
418+35.50		455+25.00 ②
② 458+65.00		520+67.00 (IL 49 OMISSION)

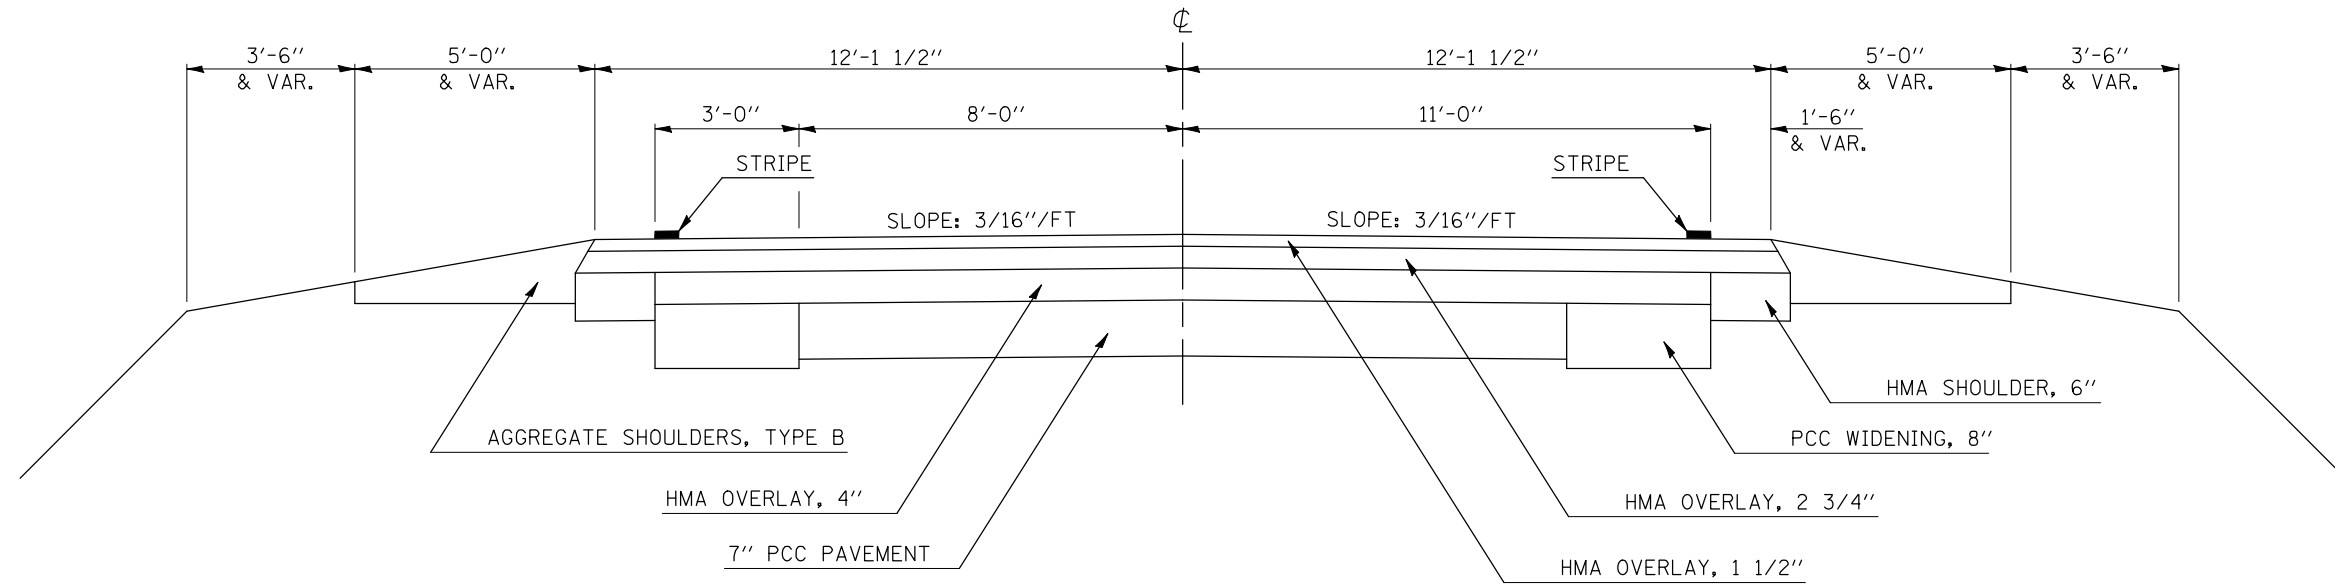

OMISSION:  
 S.N. 092-2022  
 STA. 879+11.50 TO STA. 879+93.50

**② EXISTING TYPICAL CROSS SECTION**

STATION	TO	STATION	STATION	TO	STATION
① 455+25.00		458+65.00	① 997+80.00		1019+00.00
⑥ 816+00.00		824+00.00	③ 1022+00.00		1036+00.00
⑥ 848+00.00		857+00.00	③ 1049+00.00		1057+00.00
⑥ 875+00.00		879+11.50 (SN 010-2022 OMISSION)	③ 1059+00.00		1067+00.50
③ 964+00.00		973+00.00	③ 1075+00.00		1093+00.00

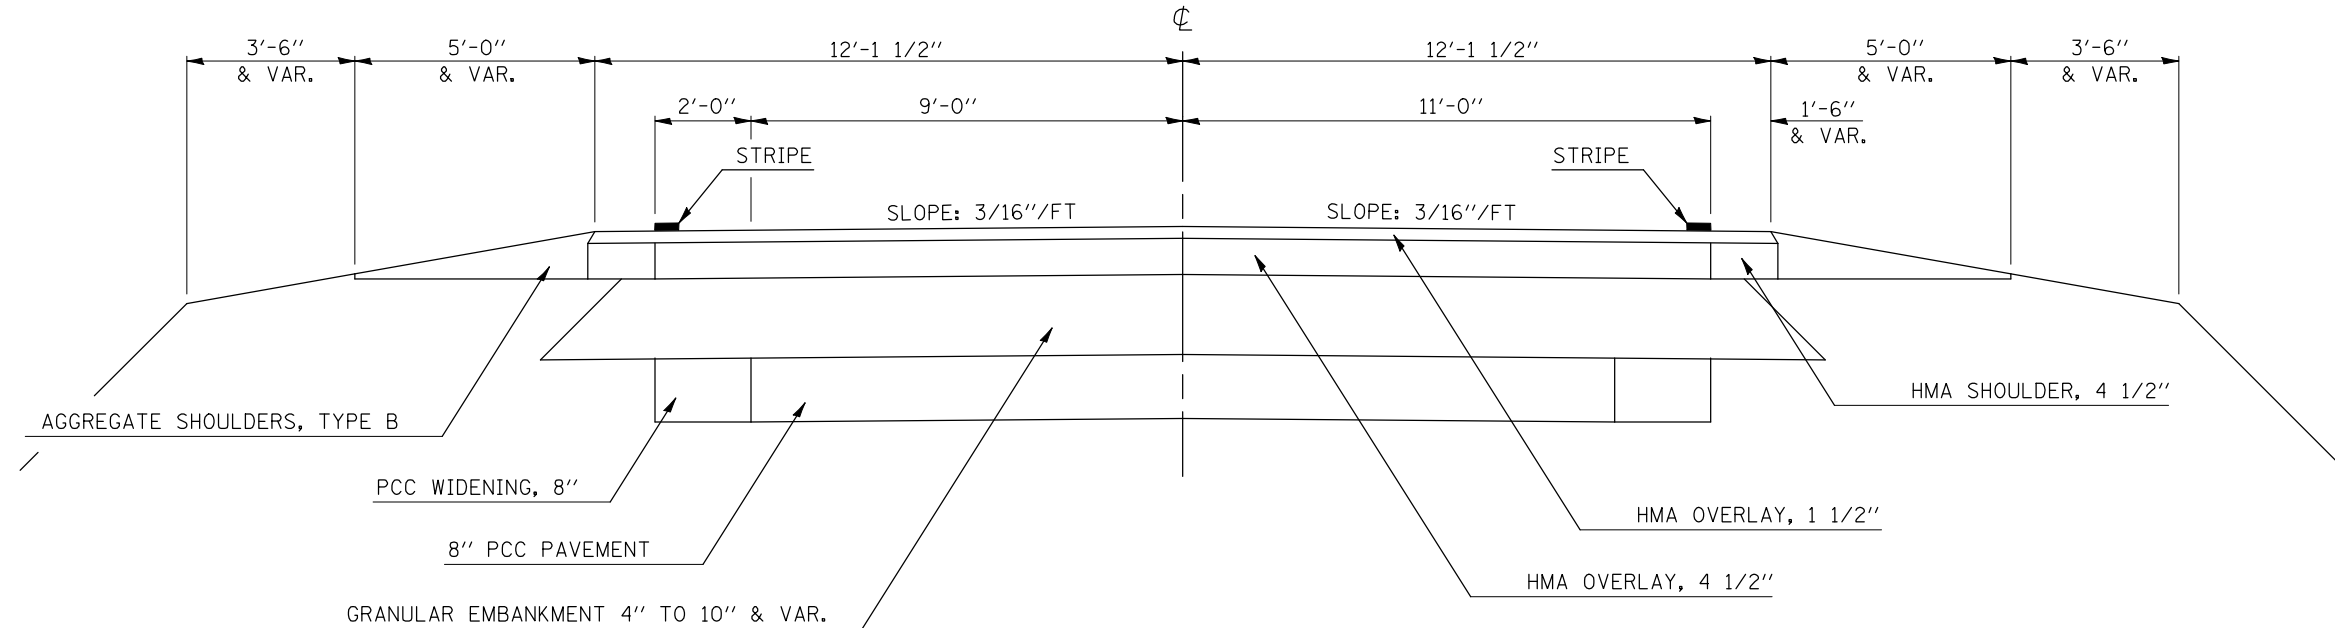

FILE NAME =	USER NAME = ptersonbr	DESIGNED - WLP	REVISED -
ct:\pw\work\PIWIDOT\PIERSONBR\d0115224\05	0764-sh-typical.dgn	DRAWN - JDC	REVISED -
	PLOT SCALE = 40.0000' / IN.	CHECKED -	REVISED -
	PLOT DATE = 4/10/2009	DATE - 03/05/09	REVISED -

**STATE OF ILLINOIS  
 DEPARTMENT OF TRANSPORTATION**

**EXISTING TYPICAL CROSS SECTIONS**

SCALE:	SHEET NO.	OF	SHEETS	STA.	TO STA.
--------	-----------	----	--------	------	---------

F.A.P. RTE.	SECTION	COUNTY	TOTAL SHEETS	SHEET NO.
697	2RS-3&4RS-8	Vermilion	43	6
ILLINOIS FED. AID PROJECT			CONTRACT NO. 70764	