



5 PROPOSED TYPICAL CROSS SECTION (@ RAILROAD OVERHEAD)

STATION TO STATION
 ③ 688+50.00 693+75.00 ③

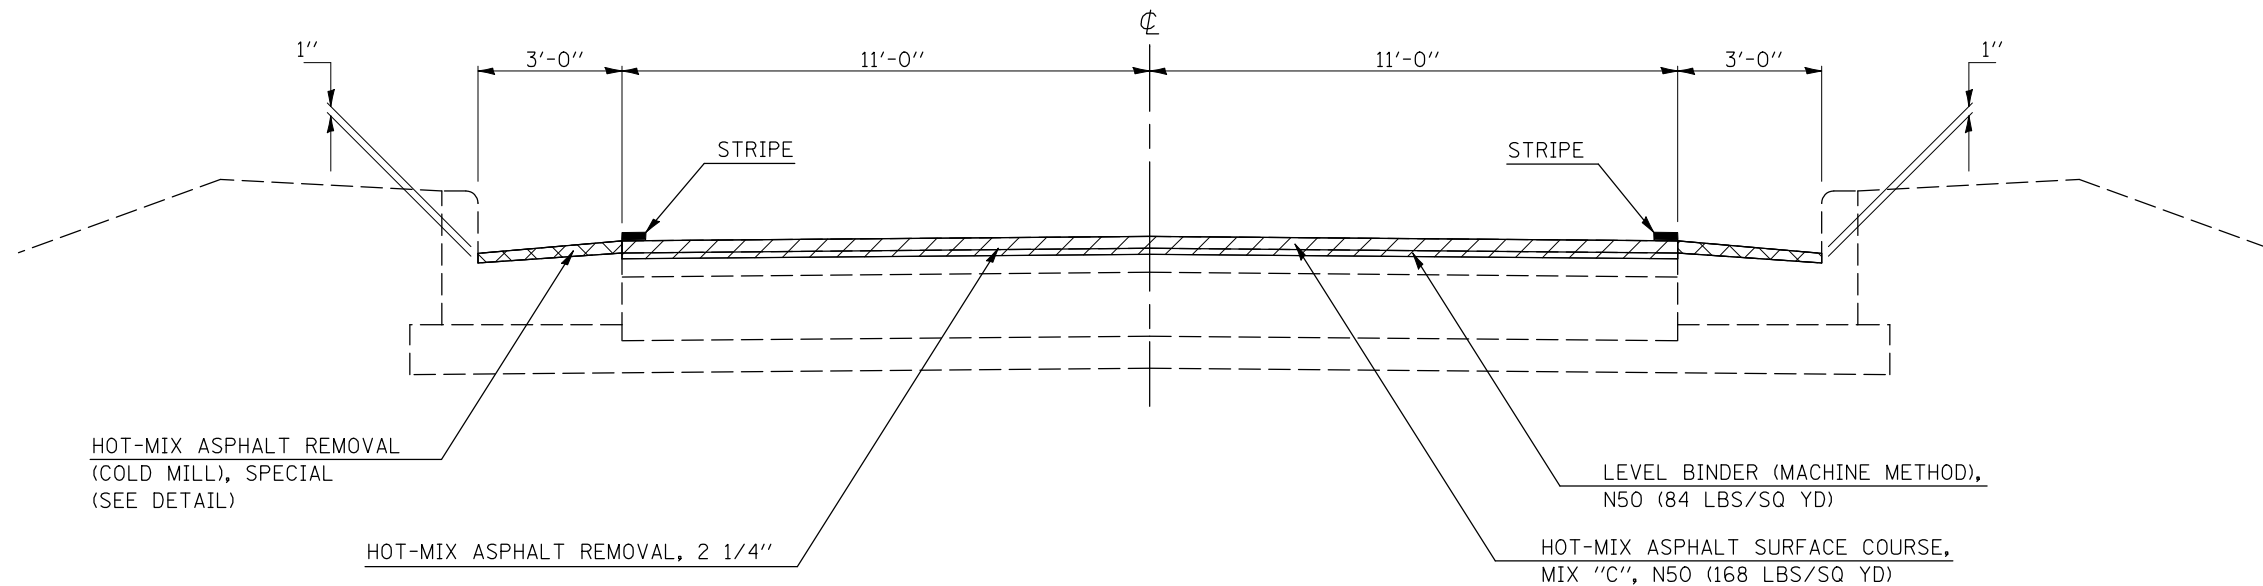

6 PROPOSED TYPICAL CROSS SECTION

STATION TO STATION
 ③ 812+00.00 816+00.00 ②
 ② 824+00.50 848+00.00 ②
 ② 857+00.00 875+00.00 ②
 ③ 881+85.00 884+00.00 ③

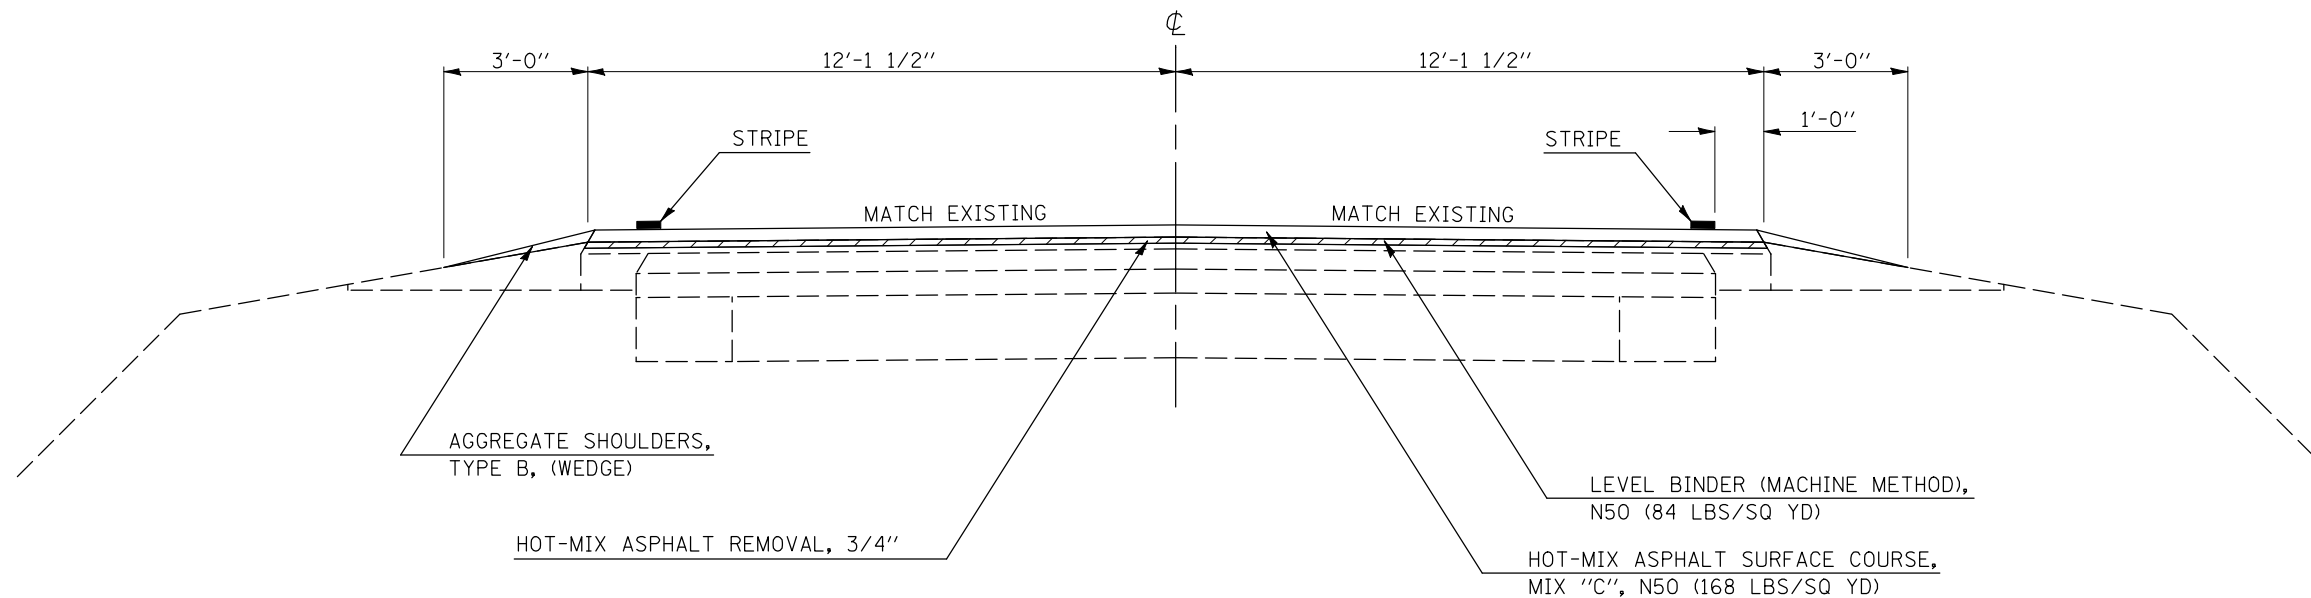

FILE NAME =	USER NAME = ptersonbr	DESIGNED - WLP	REVISED -
ct:\pw\work\PIWIDOT\PIERSONBR\d0115224\05	0764-sh-typical.dgn	DRAWN - JDC	REVISED -
	PLOT SCALE = 40.0000' / IN.	CHECKED -	REVISED -
	PLOT DATE = 4/10/2009	DATE - 03/05/09	REVISED -

**STATE OF ILLINOIS
 DEPARTMENT OF TRANSPORTATION**

PROPOSED TYPICAL CROSS SECTIONS

SCALE: SHEET NO. OF SHEETS STA. TO STA.

F.A.P. RTE.	SECTION	COUNTY	TOTAL SHEETS	SHEET NO.
697	2RS-3&4RS-8	Vermilion	43	14
ILLINOIS FED. AID PROJECT			CONTRACT NO. 70764	