
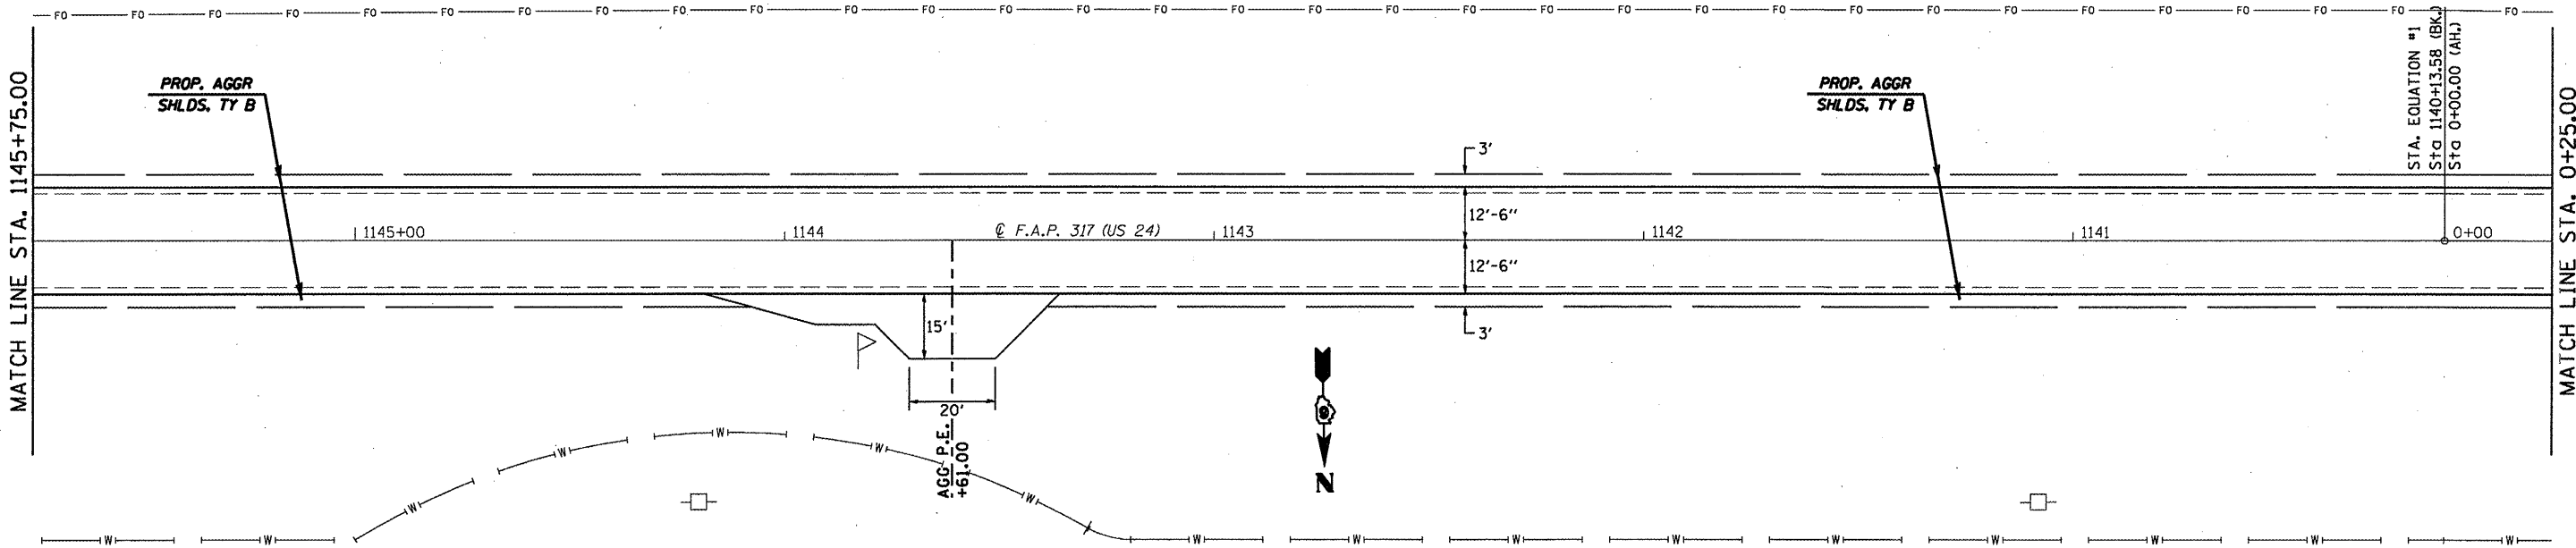


SECTION (3,4)RS-6; (5,6)RS-4 BEGINS
STA 1149+72.50

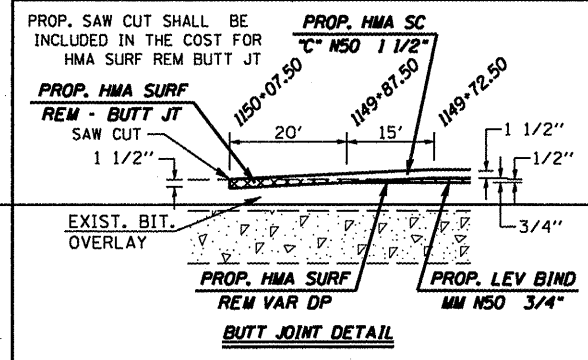

FILE NAME = c:\pwwork\pwwork\cabrerers\dms20567\shp1en301.dgn	USER NAME = cabrerers	DESIGNED - RSC	REVISED -	STATE OF ILLINOIS DEPARTMENT OF TRANSPORTATION	PLAN SHEETS			F.A.P. RTE. 317	SECTION (3,4)RS-6; (5,6)RS-4	COUNTY Adams	TOTAL SHEETS 30	SHEET NO. 14	
	PLOT SCALE = 48.0000' / IN.	DRAWN - JWC	REVISED -		SCALE: 20	SHEET NO. 1 OF 14 SHEETS	STA. 1151+50.00 TO STA. 0+25.00	CONTRACT NO. 72845					
	PLOT DATE = Apr-09-2009 12:53:12PM	CHECKED - RSC	REVISED -		ILLINOIS FED. AID PROJECT								
	DATE -	DATE -	REVISED -										