


EXIST. CURVE114
 PI STA. =42+34.67
 Δ =42° 07' 45" (RT)
 D =2° 00' 08"
 R =2,861.43'
 T =1,102.10'
 L =2,103.98'
 E =204.90'
 e = ----
 T.R. = ----
 S.E. RUN = ----
 P.C. STA. =31+32.57
 P.T. STA. =52+36.55

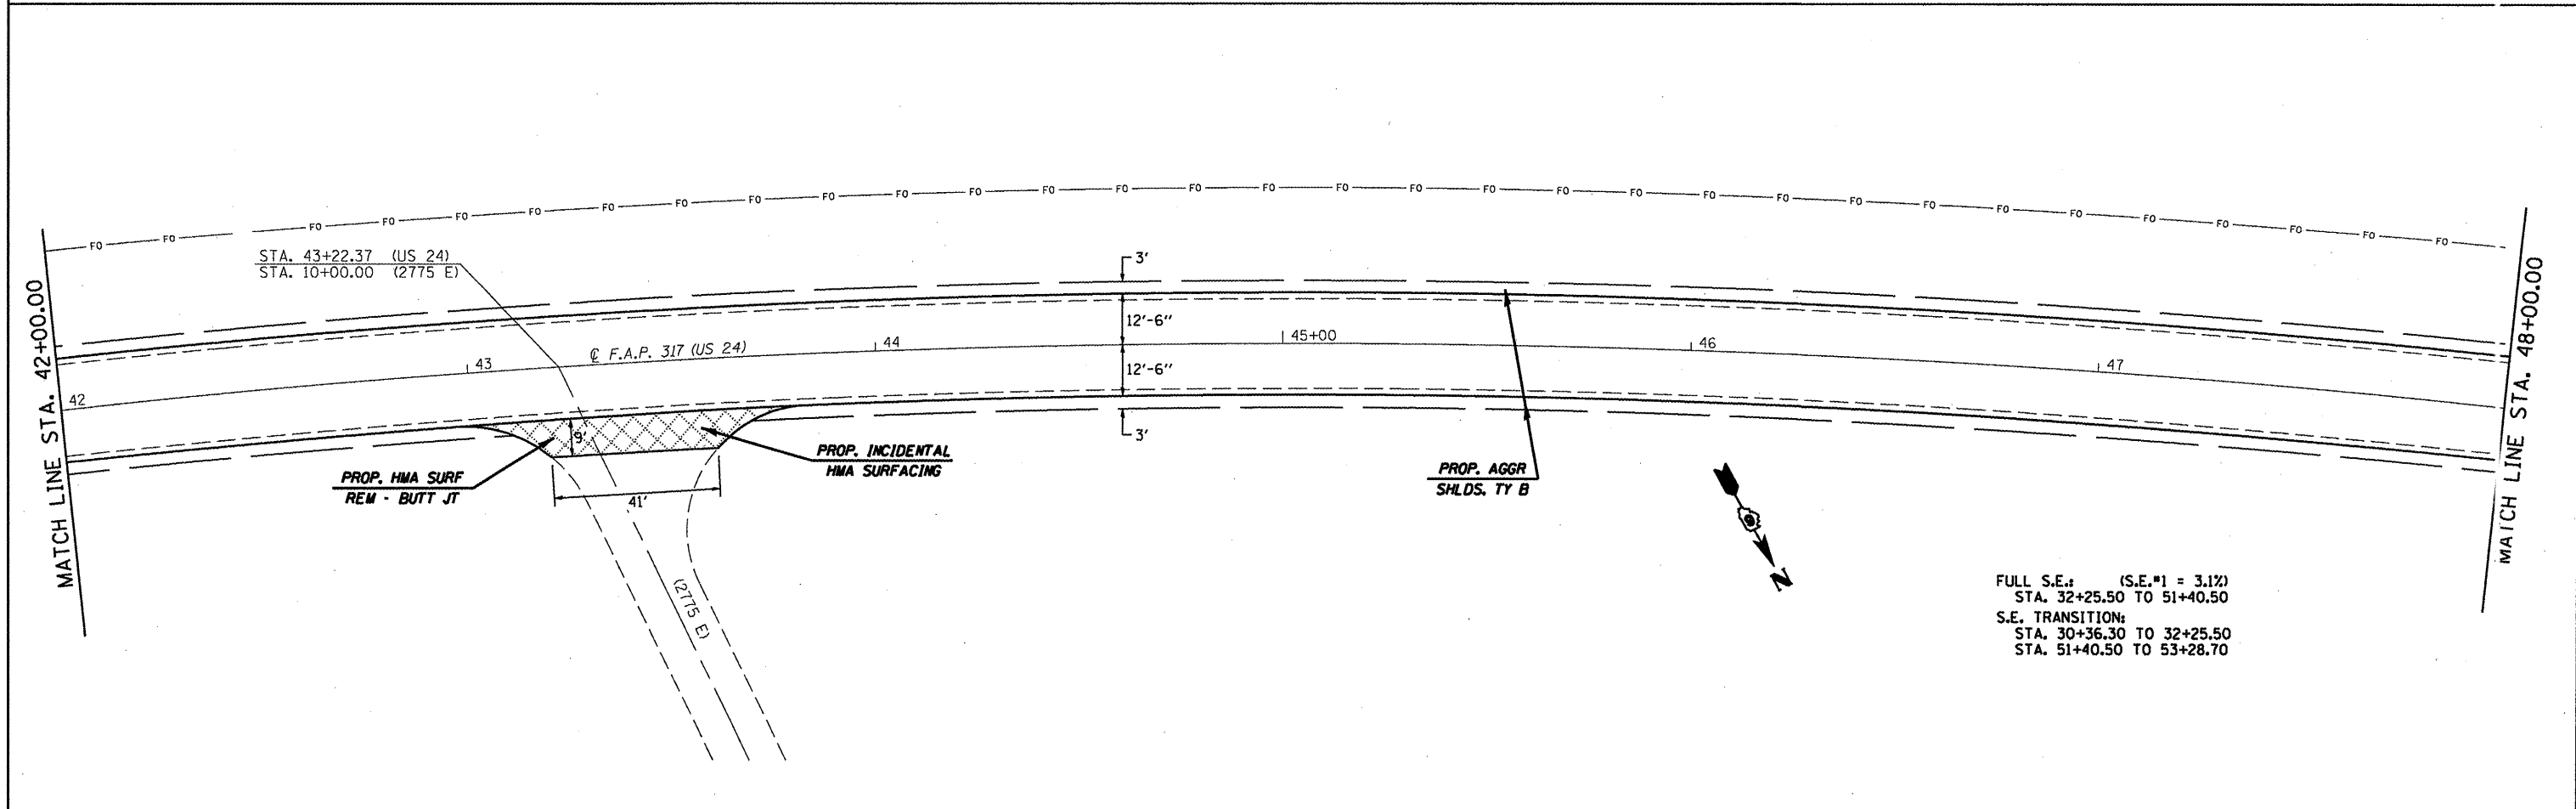

FULL S.E.: (S.E.#1 = 3.1%)
 STA. 32+25.50 TO 51+40.50
 S.E. TRANSITION:
 STA. 30+36.30 TO 32+25.50
 STA. 51+40.50 TO 53+28.70

FILE NAME =	USER NAME = cbrbrars	DESIGNED - RSC	REVISED -	STATE OF ILLINOIS DEPARTMENT OF TRANSPORTATION	PLAN SHEETS			F.A.P. RTE. 317	SECTION (3,4)RS-6; (5,6)RS-4	COUNTY Adams	TOTAL SHEETS 0	SHEET NO. 18
c:\pwwork\pwwork\cbrbrars\dms20567\ahplan301.dgn		DRAWN - JWC	REVISED -		SCALE: 20	SHEET NO. 5 OF 14 SHEETS	STA. 36+00.00 TO STA. 48+00.00	CONTRACT NO. 72845				
		CHECKED - RSC	REVISED -		ILLINOIS FED. AID PROJECT							
		DATE -	REVISED -									