
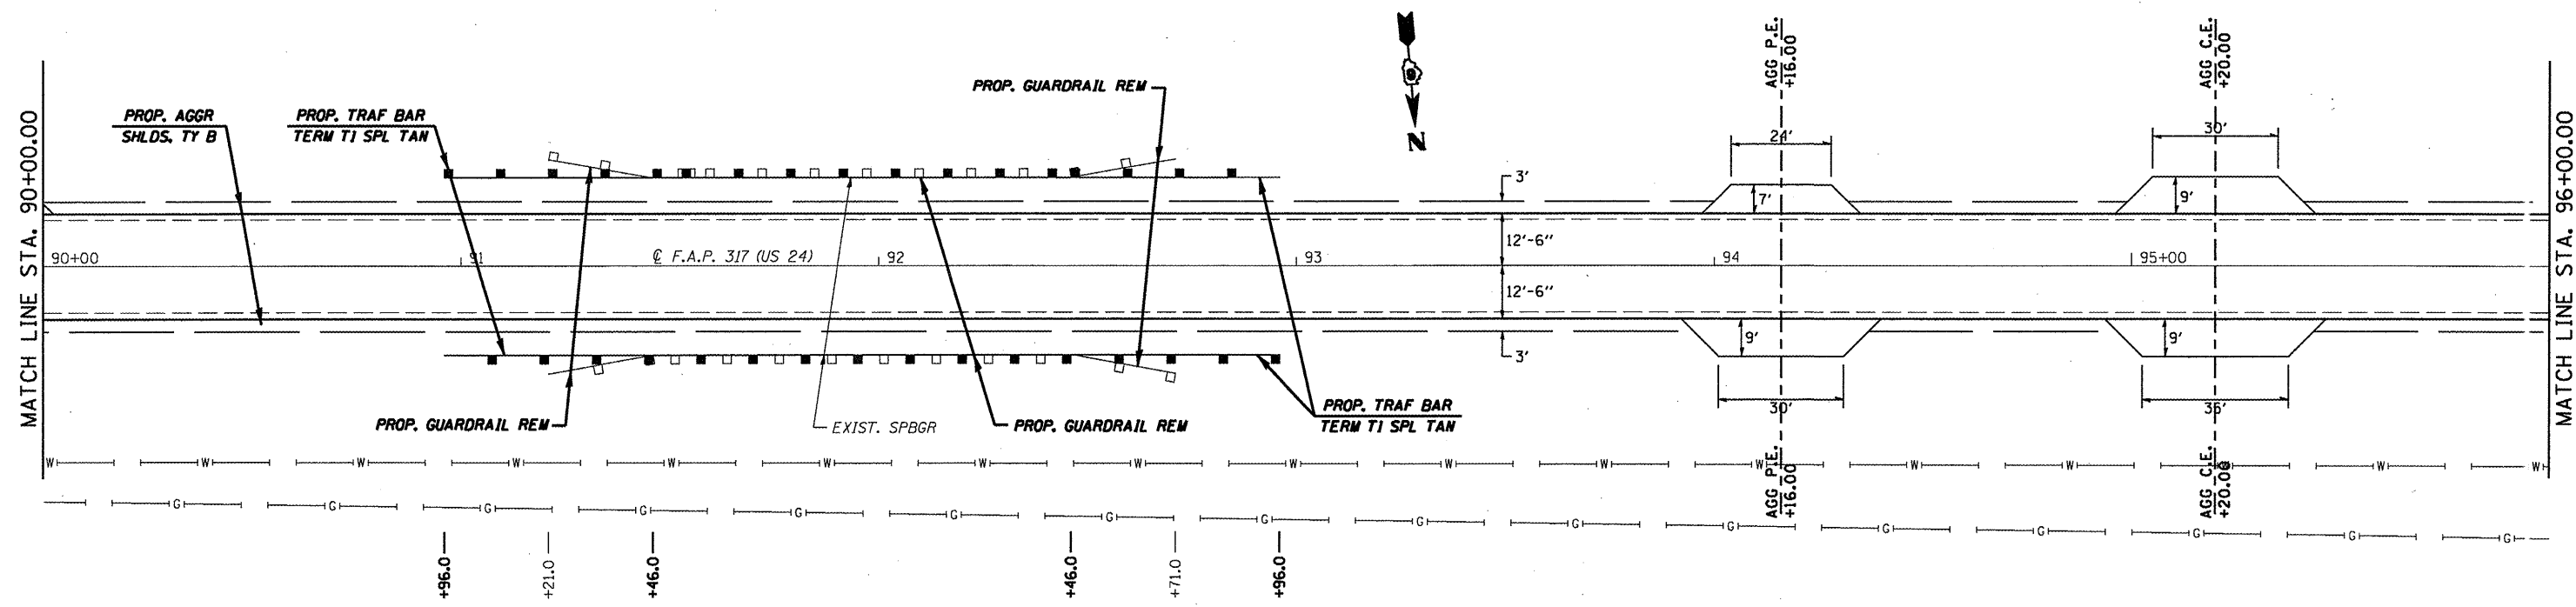


FULL S.E.: (S.E.*2 = 3.1%)
 STA. 67+27.60 TO 84+42.00
 S.E. TRANSITION:
 STA. 65+38.40 TO 67+27.60
 STA. 84+42.00 TO 86+32.00

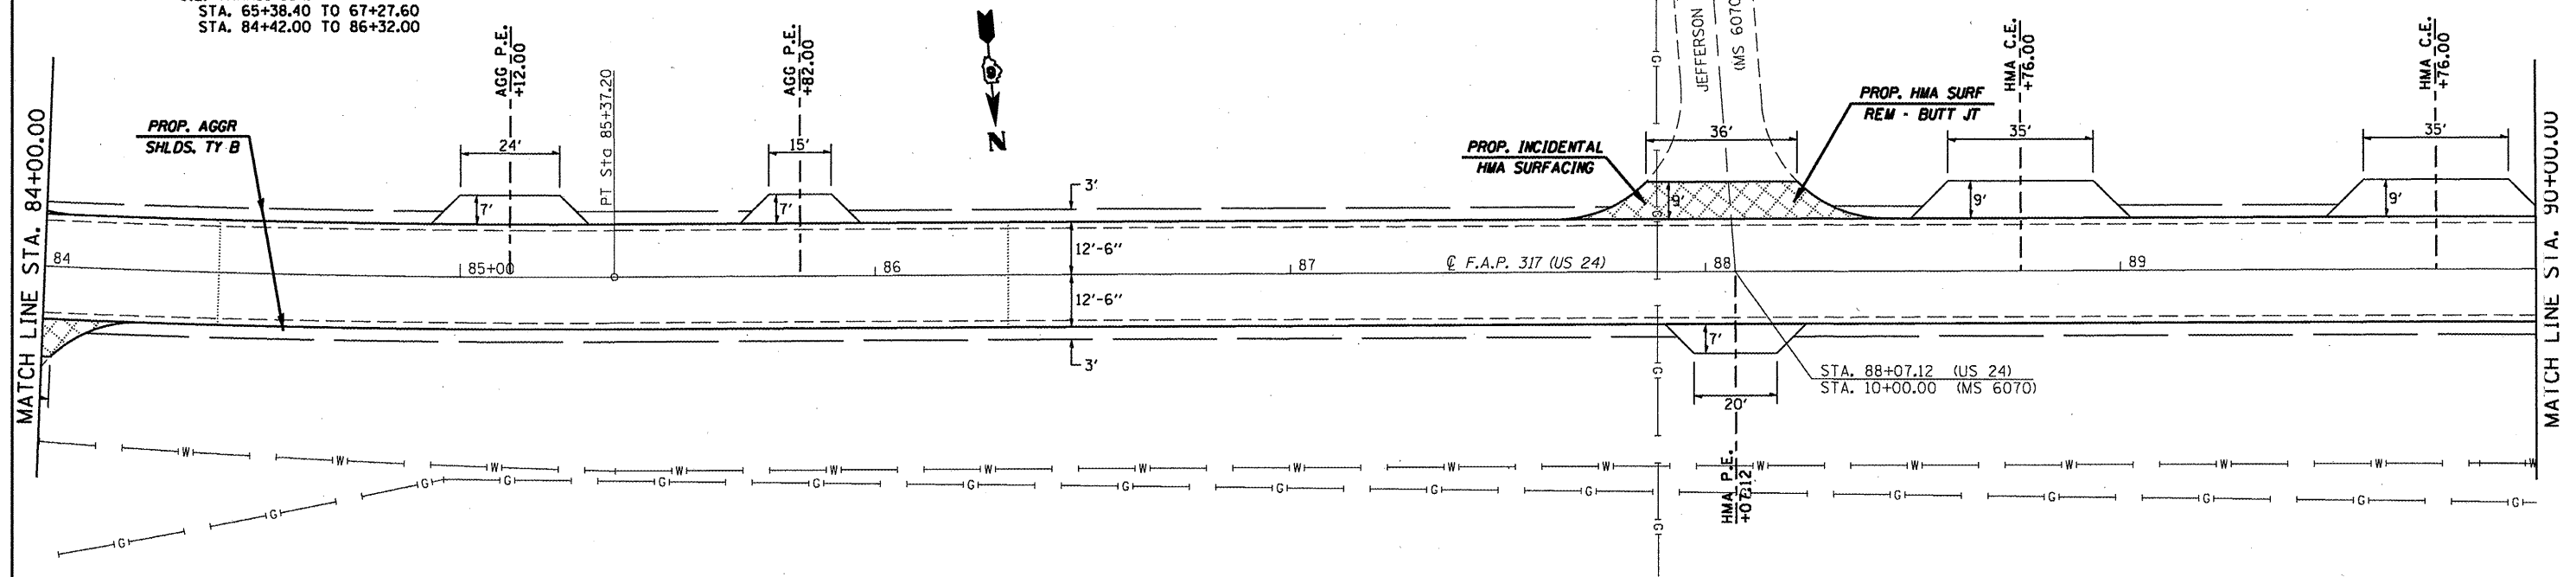

FILE NAME =	USER NAME = cabrerers	DESIGNED - RSC	REVISED -	STATE OF ILLINOIS DEPARTMENT OF TRANSPORTATION	PLAN SHEETS			F.A.P. RITE. 317	SECTION (3,4)RS-6; (5,6)RS-4	COUNTY Adams	TOTAL SHEETS 30	SHEET NO. 22
at:\pw_work\pwsdot\cabrerers\dms20567\sh	plan301.dgn	DRAWN - JWC	REVISED -		SCALE: 20	SHEET NO. 9 OF 14 SHEETS	STA. 84+00.00 TO STA. 96+00.00	CONTRACT N. 72845				
	PLOT SCALE = 48.0000" / IN.	CHECKED - RSC	REVISED -		ILLINOIS FED. AID PROJECT							
	PLOT DATE = Apr-09-2009 12:53:16PM	DATE -	REVISED -									